



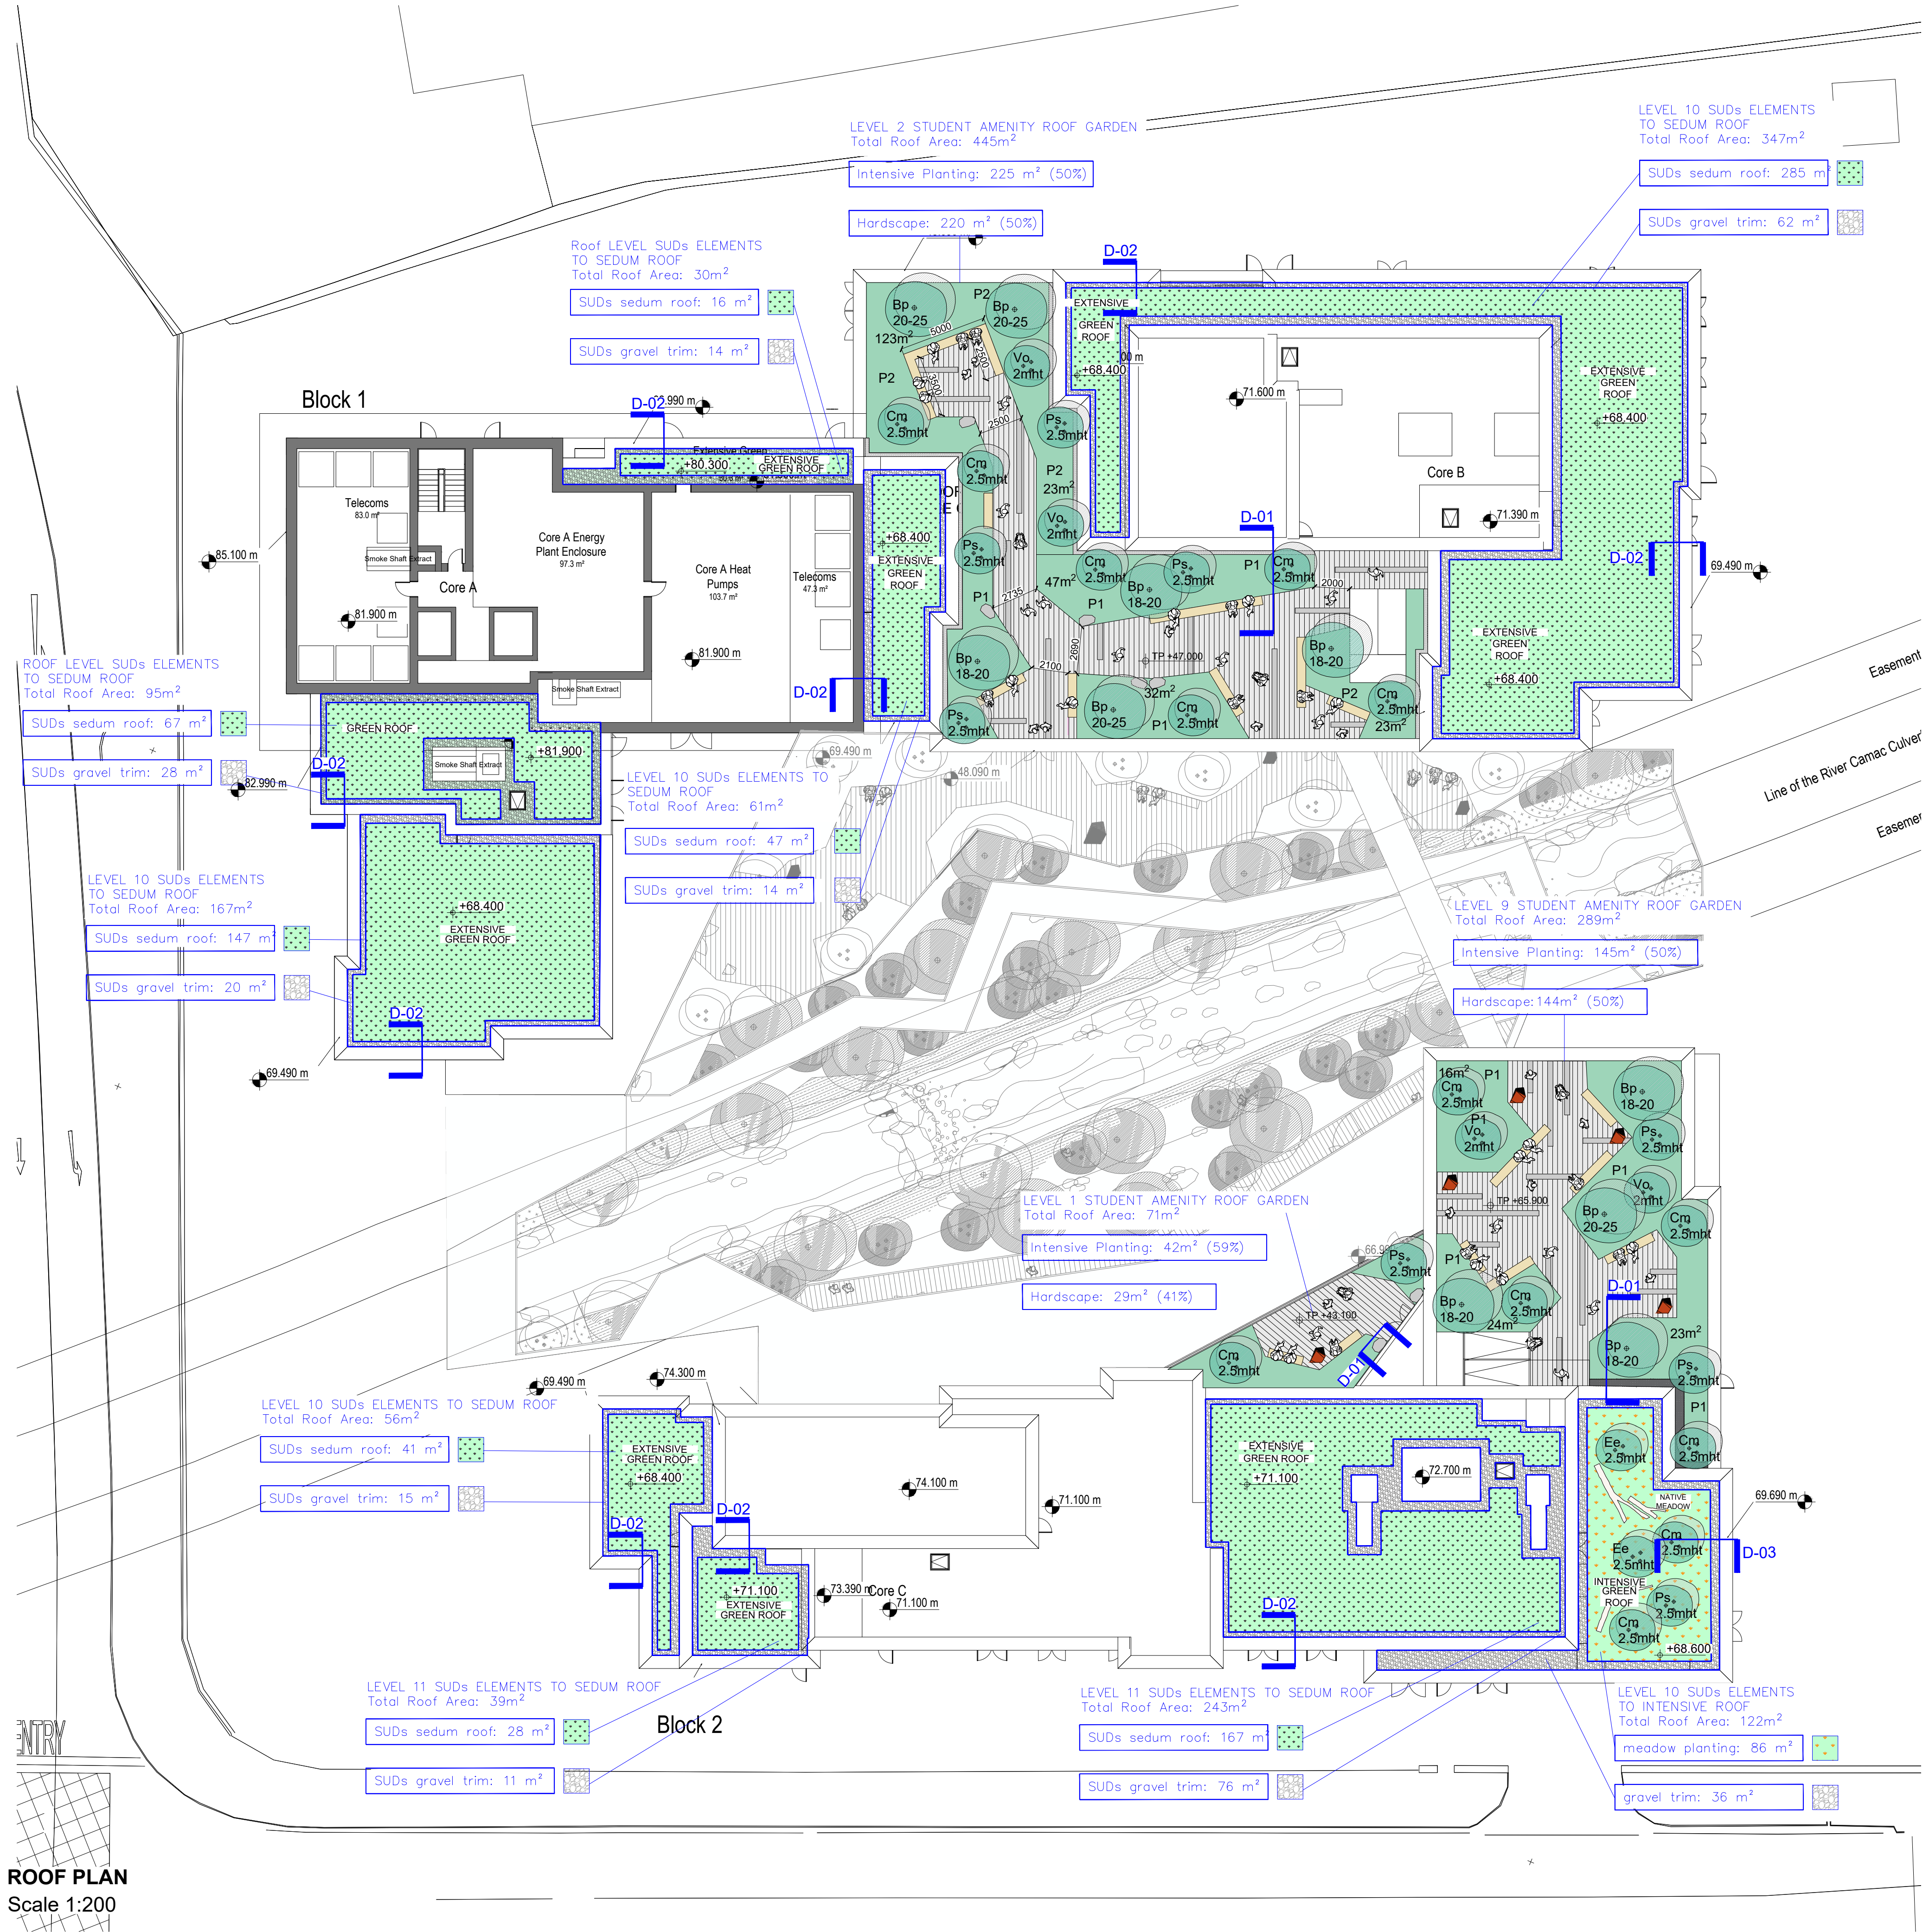


ROOF PLAN
Scale 1:200

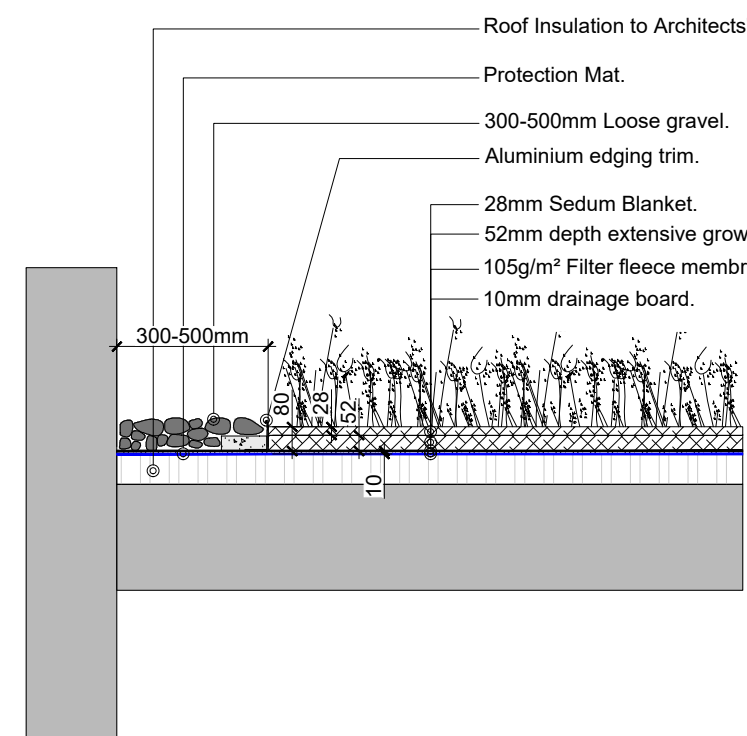

DETAIL-02-GREEN ROOF (SEDUM) DETAIL
Scale 1:25

- Level Notes:
EX+ Existing Level
TL+ Top of Landscape Finish
TP+ Top of Paving
TK+ Top of Kerb
TW+ Top of Walls
TE+ Top of Edging
TR+ Top of Railing
TB+ Top of Bench
TS+ Top of Slab

SPECIFICATION KEY		
	Modular Paving Slabs	
	Iroko Hardwood Benches	
	Perennial Planting Beds (P1,P2 and P3)	- Planting to BS3882 multi-purpose topsoil on free-draining sub-base, topped with 90gsm² black landscape fabric and 50mm depth medium-grade bark mulch. - Ornamental perennial planting to comprise ornamental grasses, flowering perennials and climbers to soften the visual impact of the development. - Apply non-woven Weed-guard type filter geotextile membrane landscape fabric, black colour, 90gsm² Weedguard by Terram or EGA.
	Native Meadow Mix	
	Sedum	
	Gravel Trim	
	CLEAR-STEMMED TO 2M HEIGHT AND MULTI-STEAMED SEMI-MATURE TREES	- Semi-mature trees provided with 1200mm² multi-purpose grade topsoil to BS: 3882, topped with black 90gsm² landscape fabric secured with plastic pegs at 300mm o/c & 75mm depth medium-grade bark mulch. - Trees double-staked & supplied with planting accessories, and provided with root restrictors within 2m of paving, underground services and foundations. - Apply non-woven Weed-guard type filter geotextile membrane landscape fabric, black colour, 90gsm² Weedguard by Terram or EGA.
	Granite Boulders	
	Sculptures	

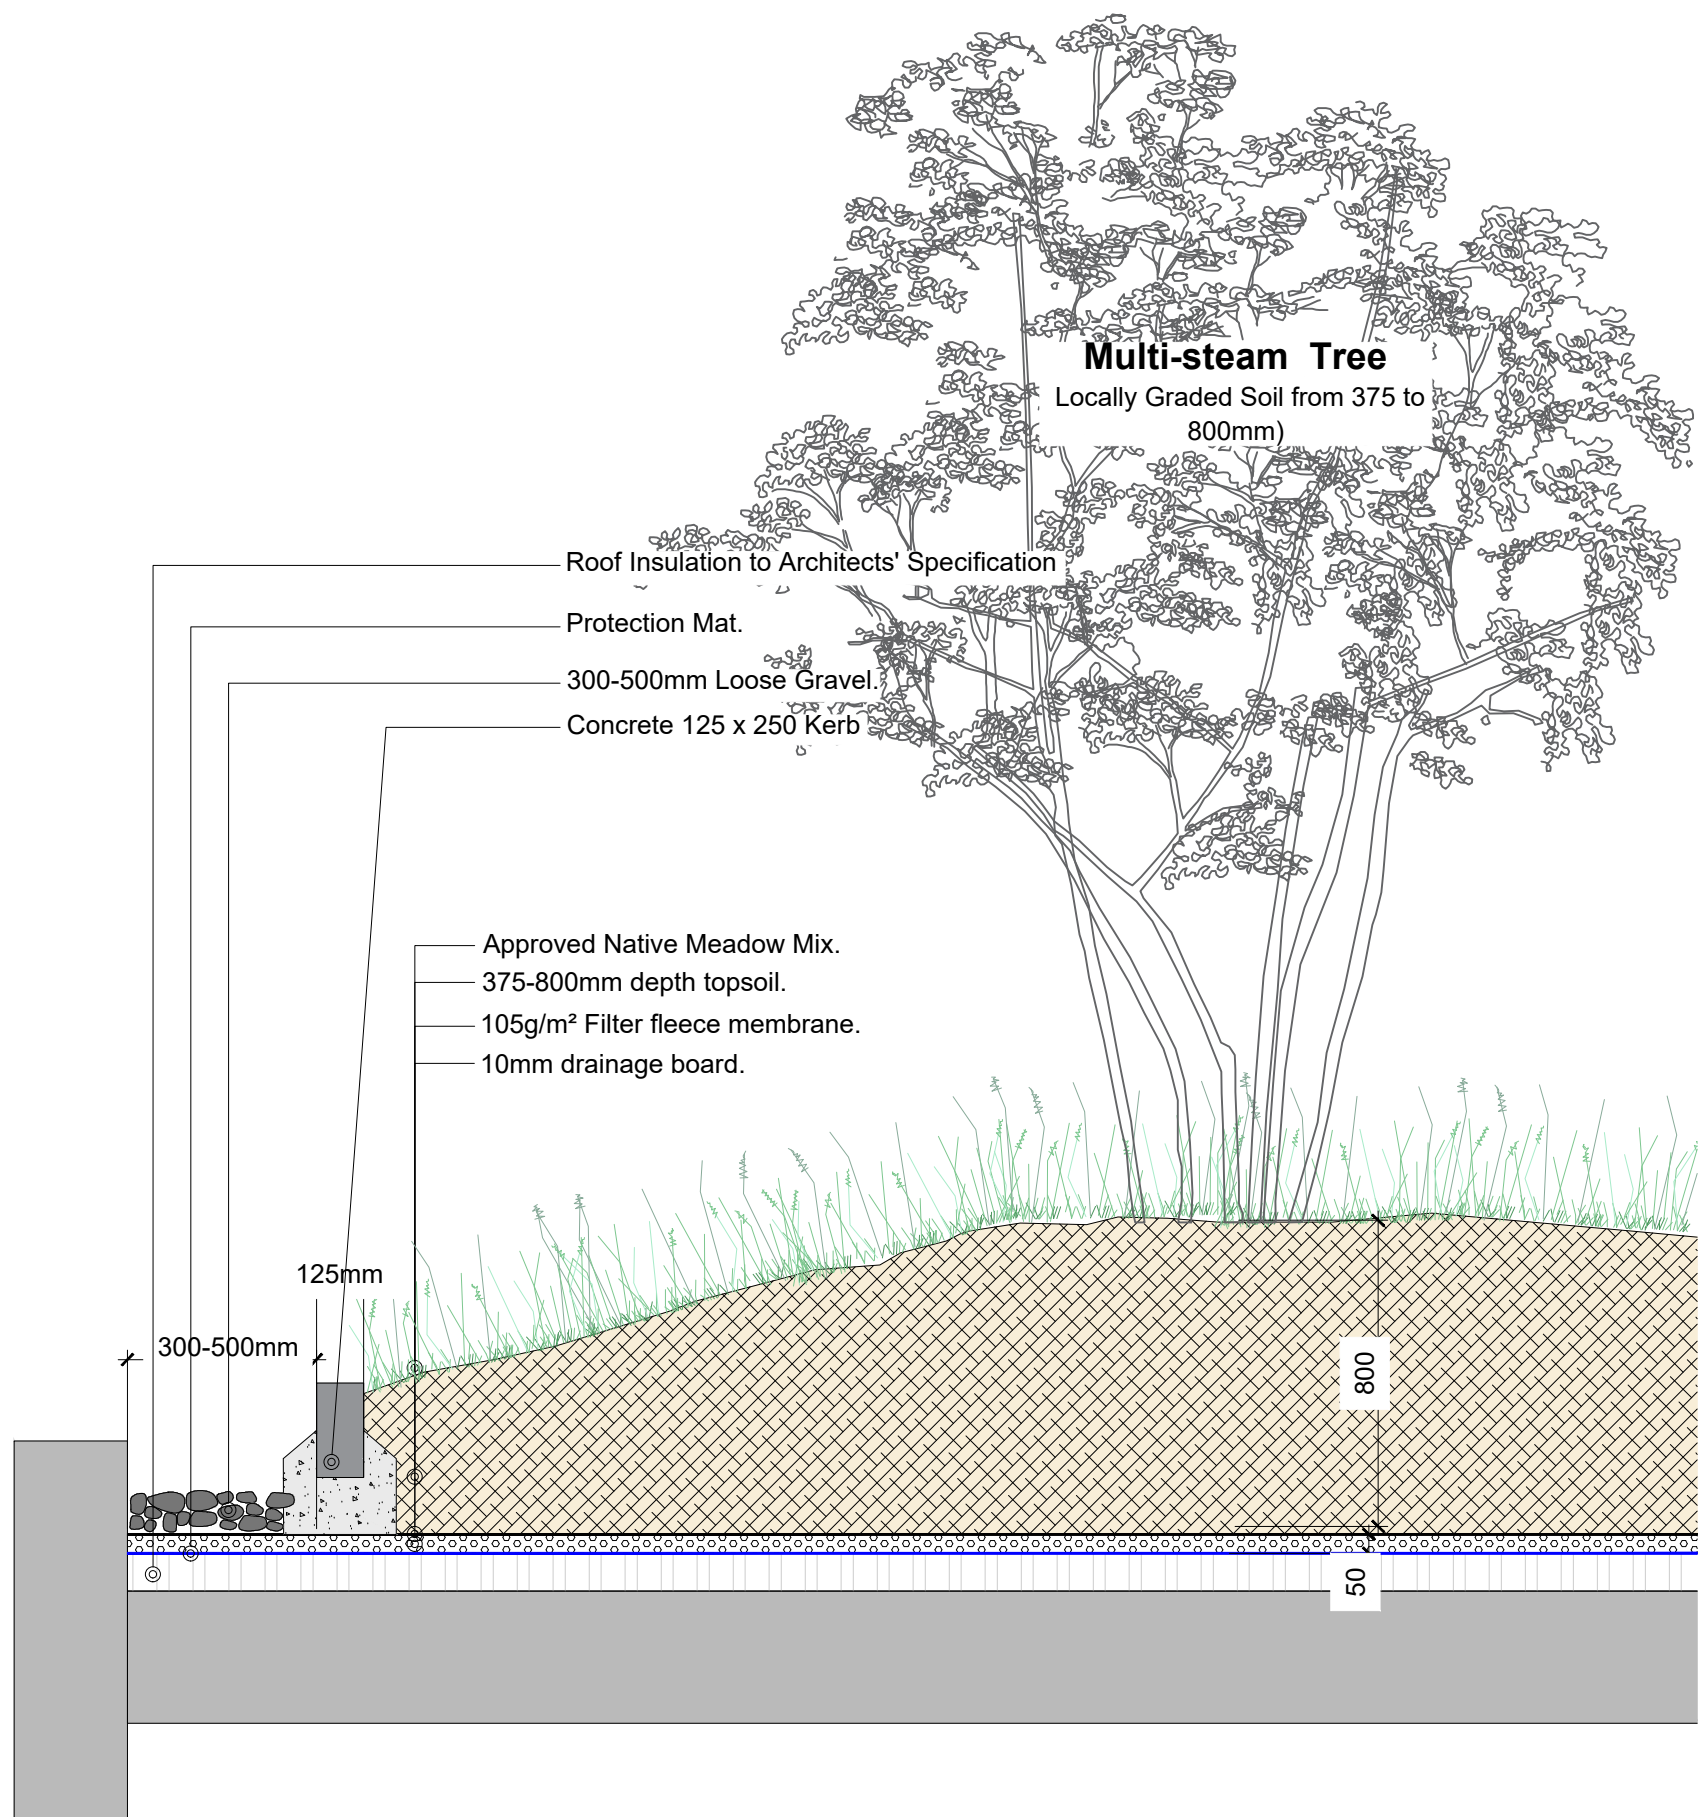


DETAIL-03 INTENSIVE ROOF (MEADOW AND TREE) DETAIL
Scale 1:20

TREE NOTES:

- Psy *Pinus sylvestris* (scot's pine)
Sau *Salix aurita* (osier willow) multi-stemmed
Cm *Crataegus monogyna* (hawthorn) multi-stemmed
Ca *Corylus avellana* (hazel) multi-stemmed
Ps *Prunus spinosa* (sloe) multi-stemmed
Lv *Ligustrum vulgare* (wild privet) multi-stemmed
Vo *Viburnum opulus* (guelder rose) multi-stemmed
Ee *Euonymus europaeus* (spindle tree) multi-stemmed

Total of 225 New Native Irish Trees are proposed to be planted throughout all of the levels within this scheme

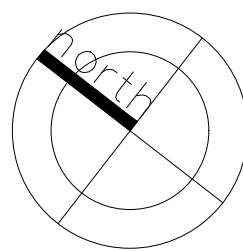

Rev	Date	Description	By

This drawing is copyright. Figured dimensions to be used in all cases.
All dimensions to be checked on site prior to commencement of works.

STEPHEN DIAMOND ASSOCIATES
CHARTERED LANDSCAPE ARCHITECTS

68 Pearse Street Dublin 2 tel: 01 6775670
email: mail@sda.ie fax: 01 6775669

Client Malclose Limited Project No: 22-579

Project Gowan House Scale 1:20 / 1:25 / 1:200 @ A1

Title Roof Gardens and Green Roofs Date Issued 2023-10-09

Dwg No 22-579-SDA-PD-DR-ZZ-002

Drawn BS Purpose Planning Checked SD