
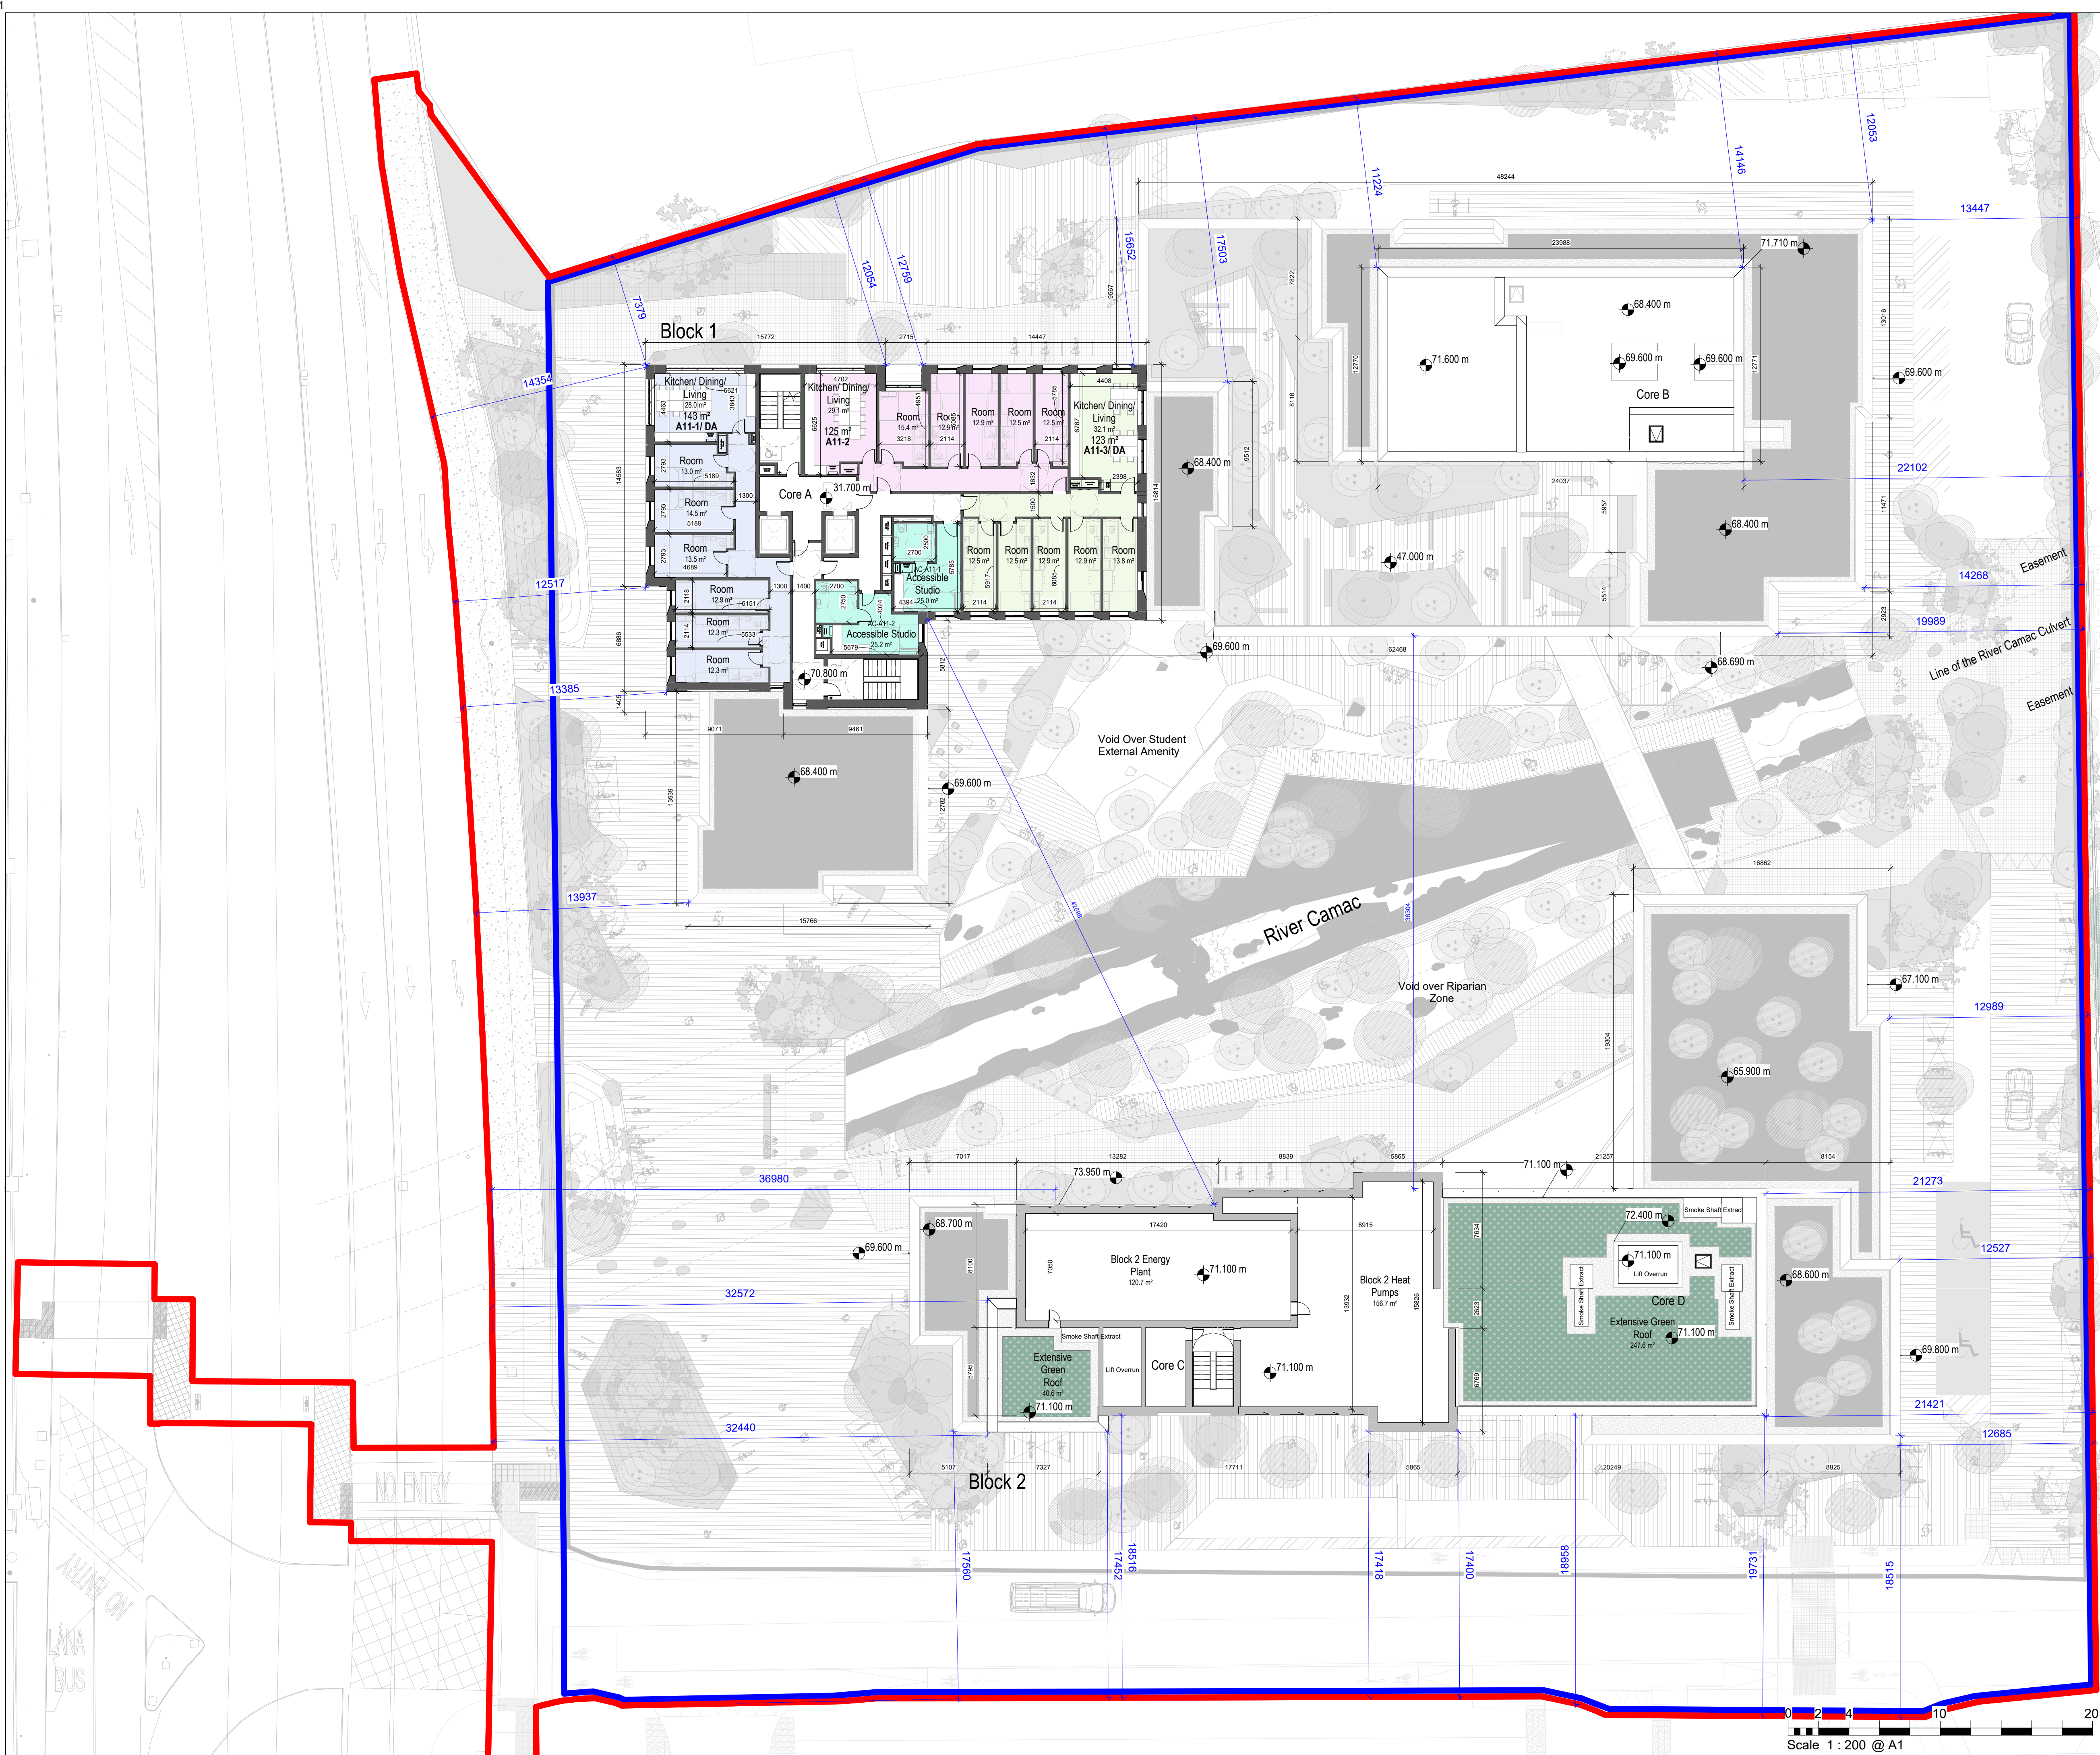


[illegible]

REV	DATE	DESCRIPTION	DRWN BY	CHKD BY	APPD BY
-----	------	-------------	------------	------------	------------

Key Plan

- Planing site boundary
 Ownership boundary
 Developable Site Area

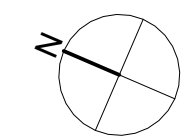

DESIGN PHASE	PURPOSE OF ISSUE
○ Feasibility Studies	○ For Information
○ Concept Design	○ For Comment
○ Developed Design	○ For Approval
○ Technical Design	○ Tender
○ Construction	○ Contract
○ Handover & Close	○ For Construction
○ Tender Documentation	○ As Built
	● Planning
	○ Building Control

Client
Malclose Limited

HKR
ARCHITECTS

St Magnus House
3 Lower Thames St.
London, EC3R 6HD
United Kingdom

T: +44 (0)207 096 9072
F: +44 (0)207 436 1301

Project Title

Gowan House

Drawing Title
Eleventh Floor Plan

Scale (@ A1)
1 : 200

HKR Project N
04021

Drawing No.

GWH-HKR-XX-11-DR-A-0211

Revision