


2 East Elevation 2  
1 : 200

Material Key	
1	Black Pre-fabricated Concrete Panel with Stone Effect
2	Dark Shade of Grey Pre-fabricated Concrete Panel with Stone Effect
3	Medium Shade of Grey Pre-fabricated Concrete Panel with Stone Effect
4	Light Shade of Grey Pre-fabricated Concrete Panel with Stone Effect
5	Red Pre-fabricated Concrete Panel with Stone Effect
6	Pre-fabricated Panel with Vertical Decorative Elements
7	Powder Coated Decorative Metal Panel
8	Powder Coated Metal Panel with Vertical Decoartive Elements
9	Glazing with Opening Light
10	Fixed Glazed Panel

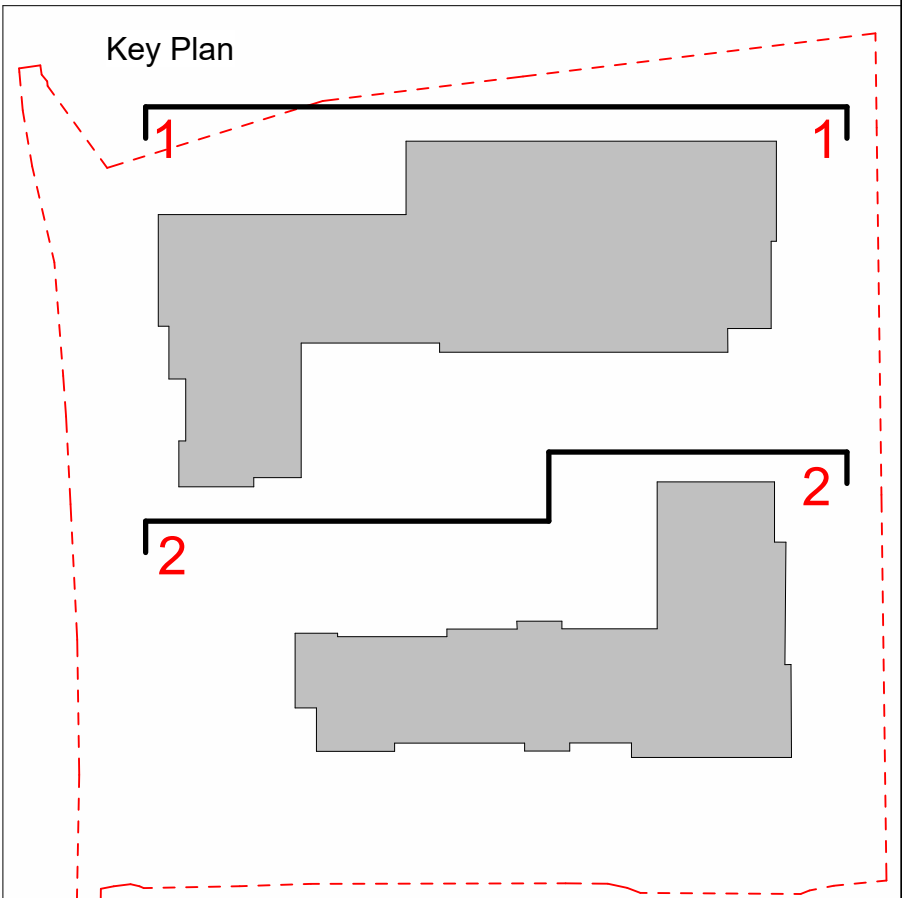

<div>Copyright in all documents and drawings prepared by HKR Architectural Services Ltd. and in any works executed from those documents and drawings shall remain the property of HKR Architectural Services Ltd. unless otherwise agreed at project inception.</div> <div>This drawing is to be read in conjunction with all relevant engineers &amp; specialists drawings, specifications and contract documents. Work to figured dimensions only. All dimensions to be verified by the contractor on site. All discrepancies should be reported to the architect prior to commencement of the works.</div>	<div>HKR ARCHITECTS</div> <div>■ London □ Dubai □ Abu Dhabi □ Dublin</div>	<div>57 Great Suffolk Street London SE1 0BB United Kingdom</div> <div>T: +44 (0)207 096 9072 F: +44 (0)207 436 1301</div>	<div>Client Malclose Limited</div>	<table><tr><td>REV</td><td>DATE</td><td>DESCRIPTION</td><td>DRWN BY</td><td>CHKD BY</td><td>APPD BY</td></tr><tr><td> </td><td> </td><td> </td><td> </td><td> </td><td> </td></tr><tr><td> </td><td> </td><td> </td><td> </td><td> </td><td> </td></tr><tr><td> </td><td> </td><td> </td><td> </td><td> </td><td> </td></tr><tr><td> </td><td> </td><td> </td><td> </td><td> </td><td> </td></tr><tr><td> </td><td> </td><td> </td><td> </td><td> </td><td> </td></tr><tr><td> </td><td> </td><td> </td><td> </td><td> </td><td> </td></tr><tr><td> </td><td> </td><td> </td><td> </td><td> </td><td> </td></tr><tr><td> </td><td> </td><td> </td><td> </td><td> </td><td> </td></tr><tr><td> </td><td> </td><td> </td><td> </td><td> </td><td> </td></tr></table>	REV	DATE	DESCRIPTION	DRWN BY	CHKD BY	APPD BY	<div>DESIGN PHASE</div> <div>○ Feasibility Studies ○ Concept Design ○ Developed Design ○ Technical Design ○ Construction ○ Handover &amp; Close ○ Tender Documentation</div>	<div>PURPOSE OF ISSUE</div> <div>○ For Information ○ For Comment ○ For Approval ○ Tender ○ Contract ○ For Construction ○ As Built ● Planning ○ Building Control</div>	<div>0 2 4 10</div> <div>Scale 1 : 200 @ A1</div>	<div>Drawing Title</div> <div>East Elevation 2</div>	<div>Scale (@ A1)</div> <div>1 : 200</div>
					REV	DATE	DESCRIPTION	DRWN BY	CHKD BY	APPD BY	
<div>Project Title</div> <div>Gowan House</div>		<div>Drawing No.</div> <div>GWH-HKR-XX-ZZ-DR-A-0401</div>	<div>HKR Project No.</div> <div>04021</div>	
		<div>Revision</div>	