



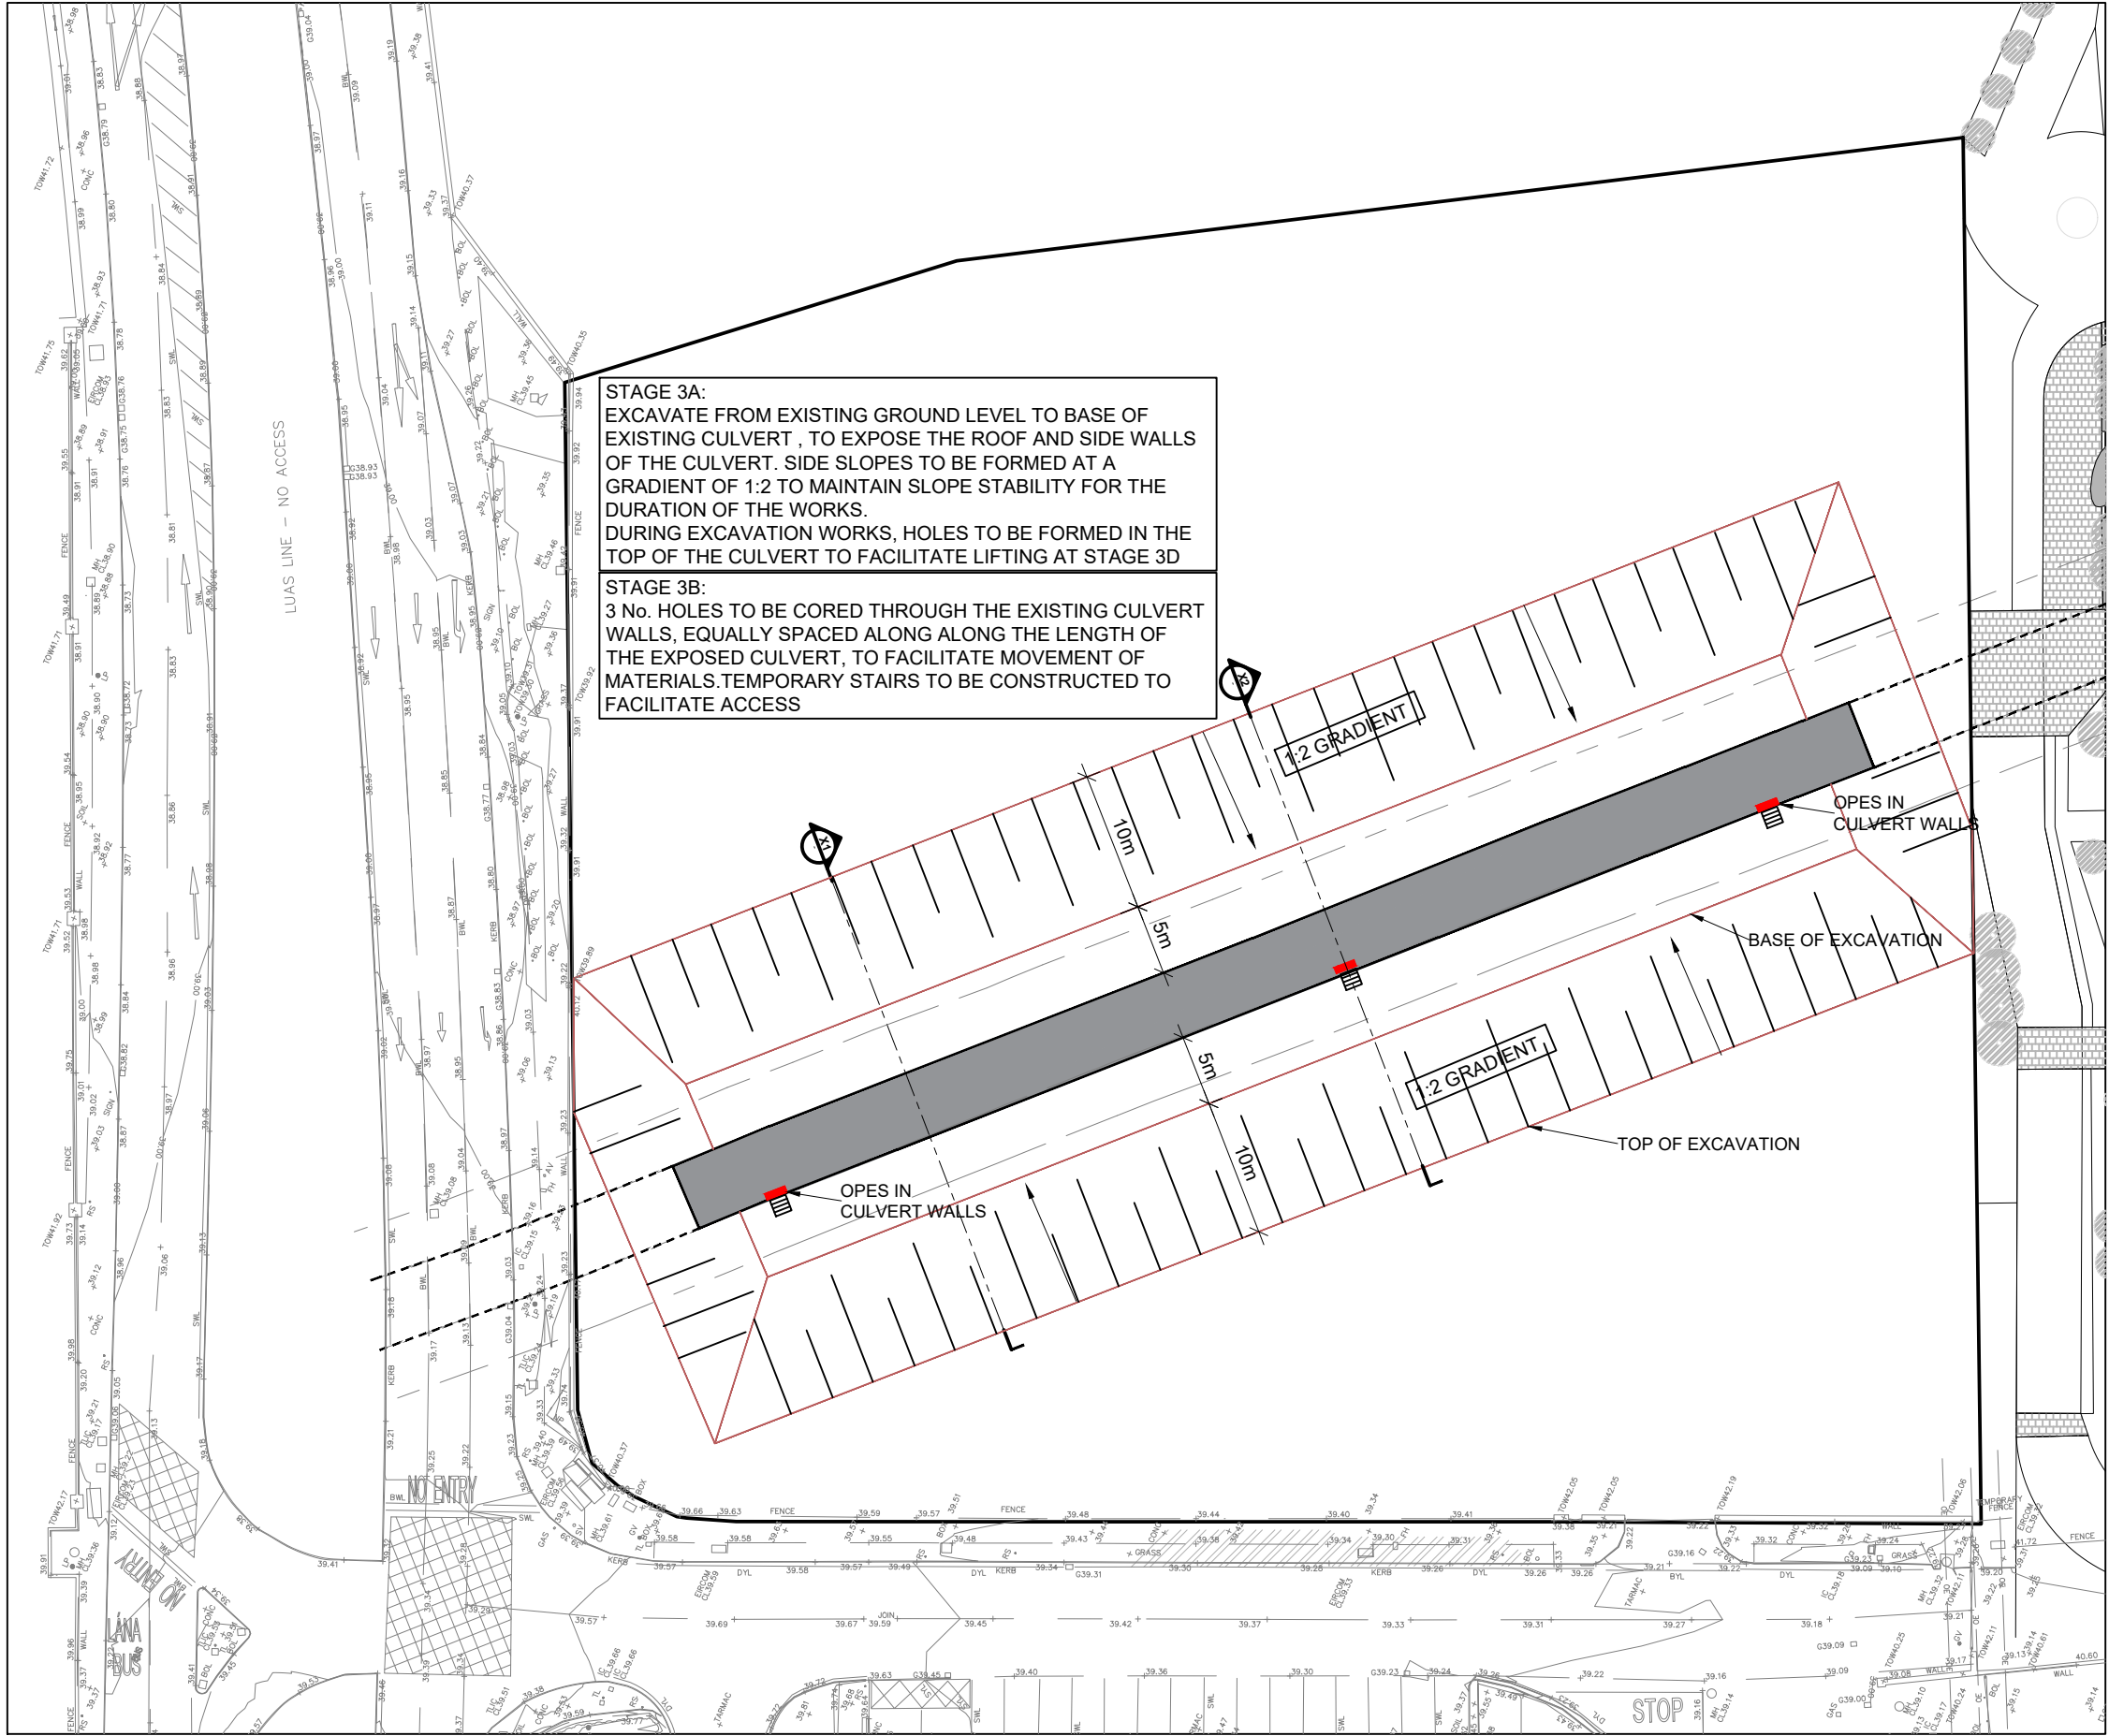


STAGE 3A & 3B

SCALE @ A1: 1:500
SCALE @ A3: 1:1000

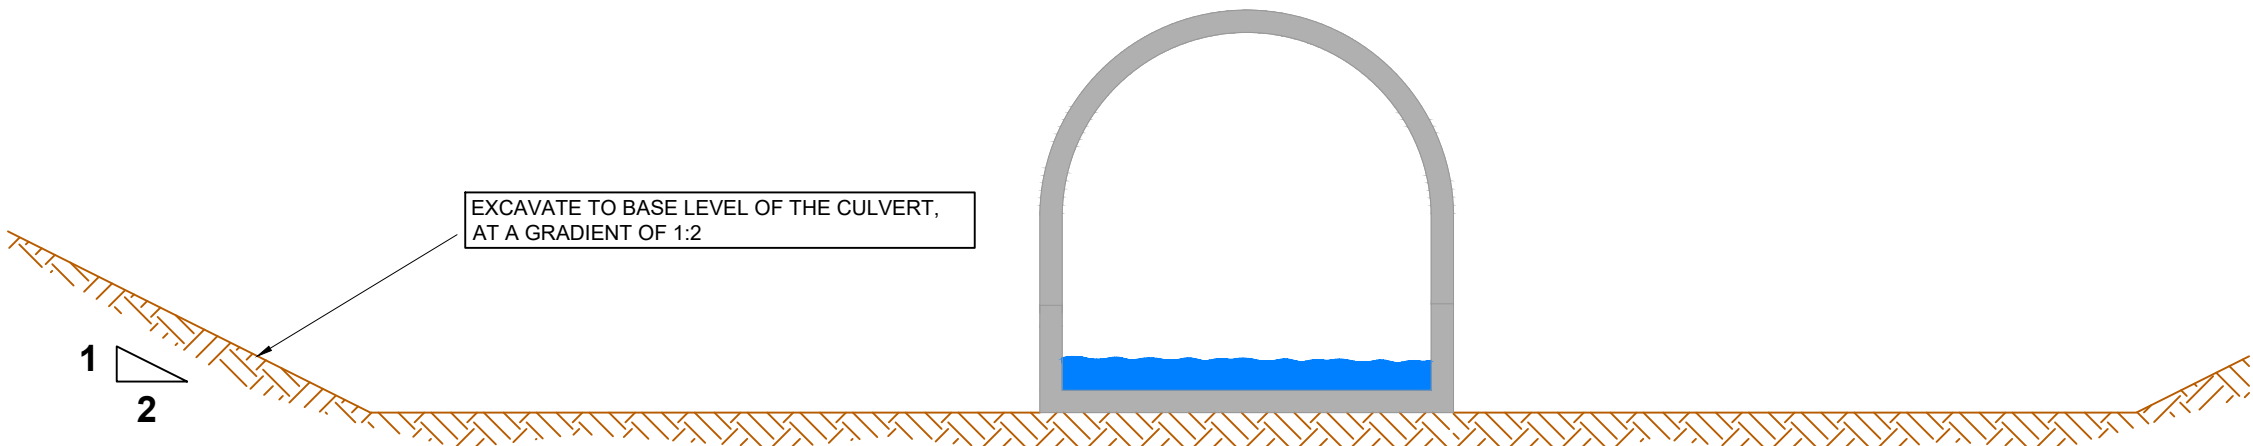


X1 : STAGE 3A

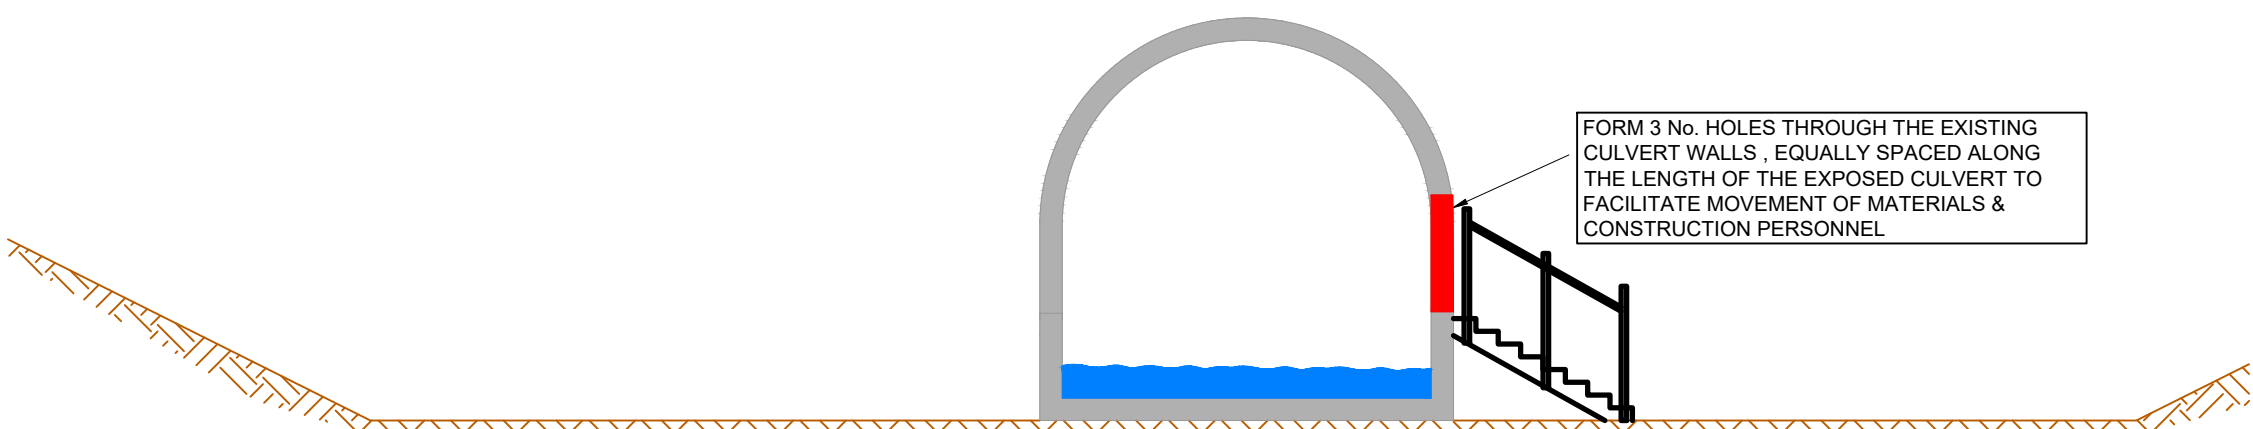

X2: STAGE 3B


CAMAC CULVERT SECTION X-X

SCALE @ A1: 1:100
SCALE @ A3: 1:200

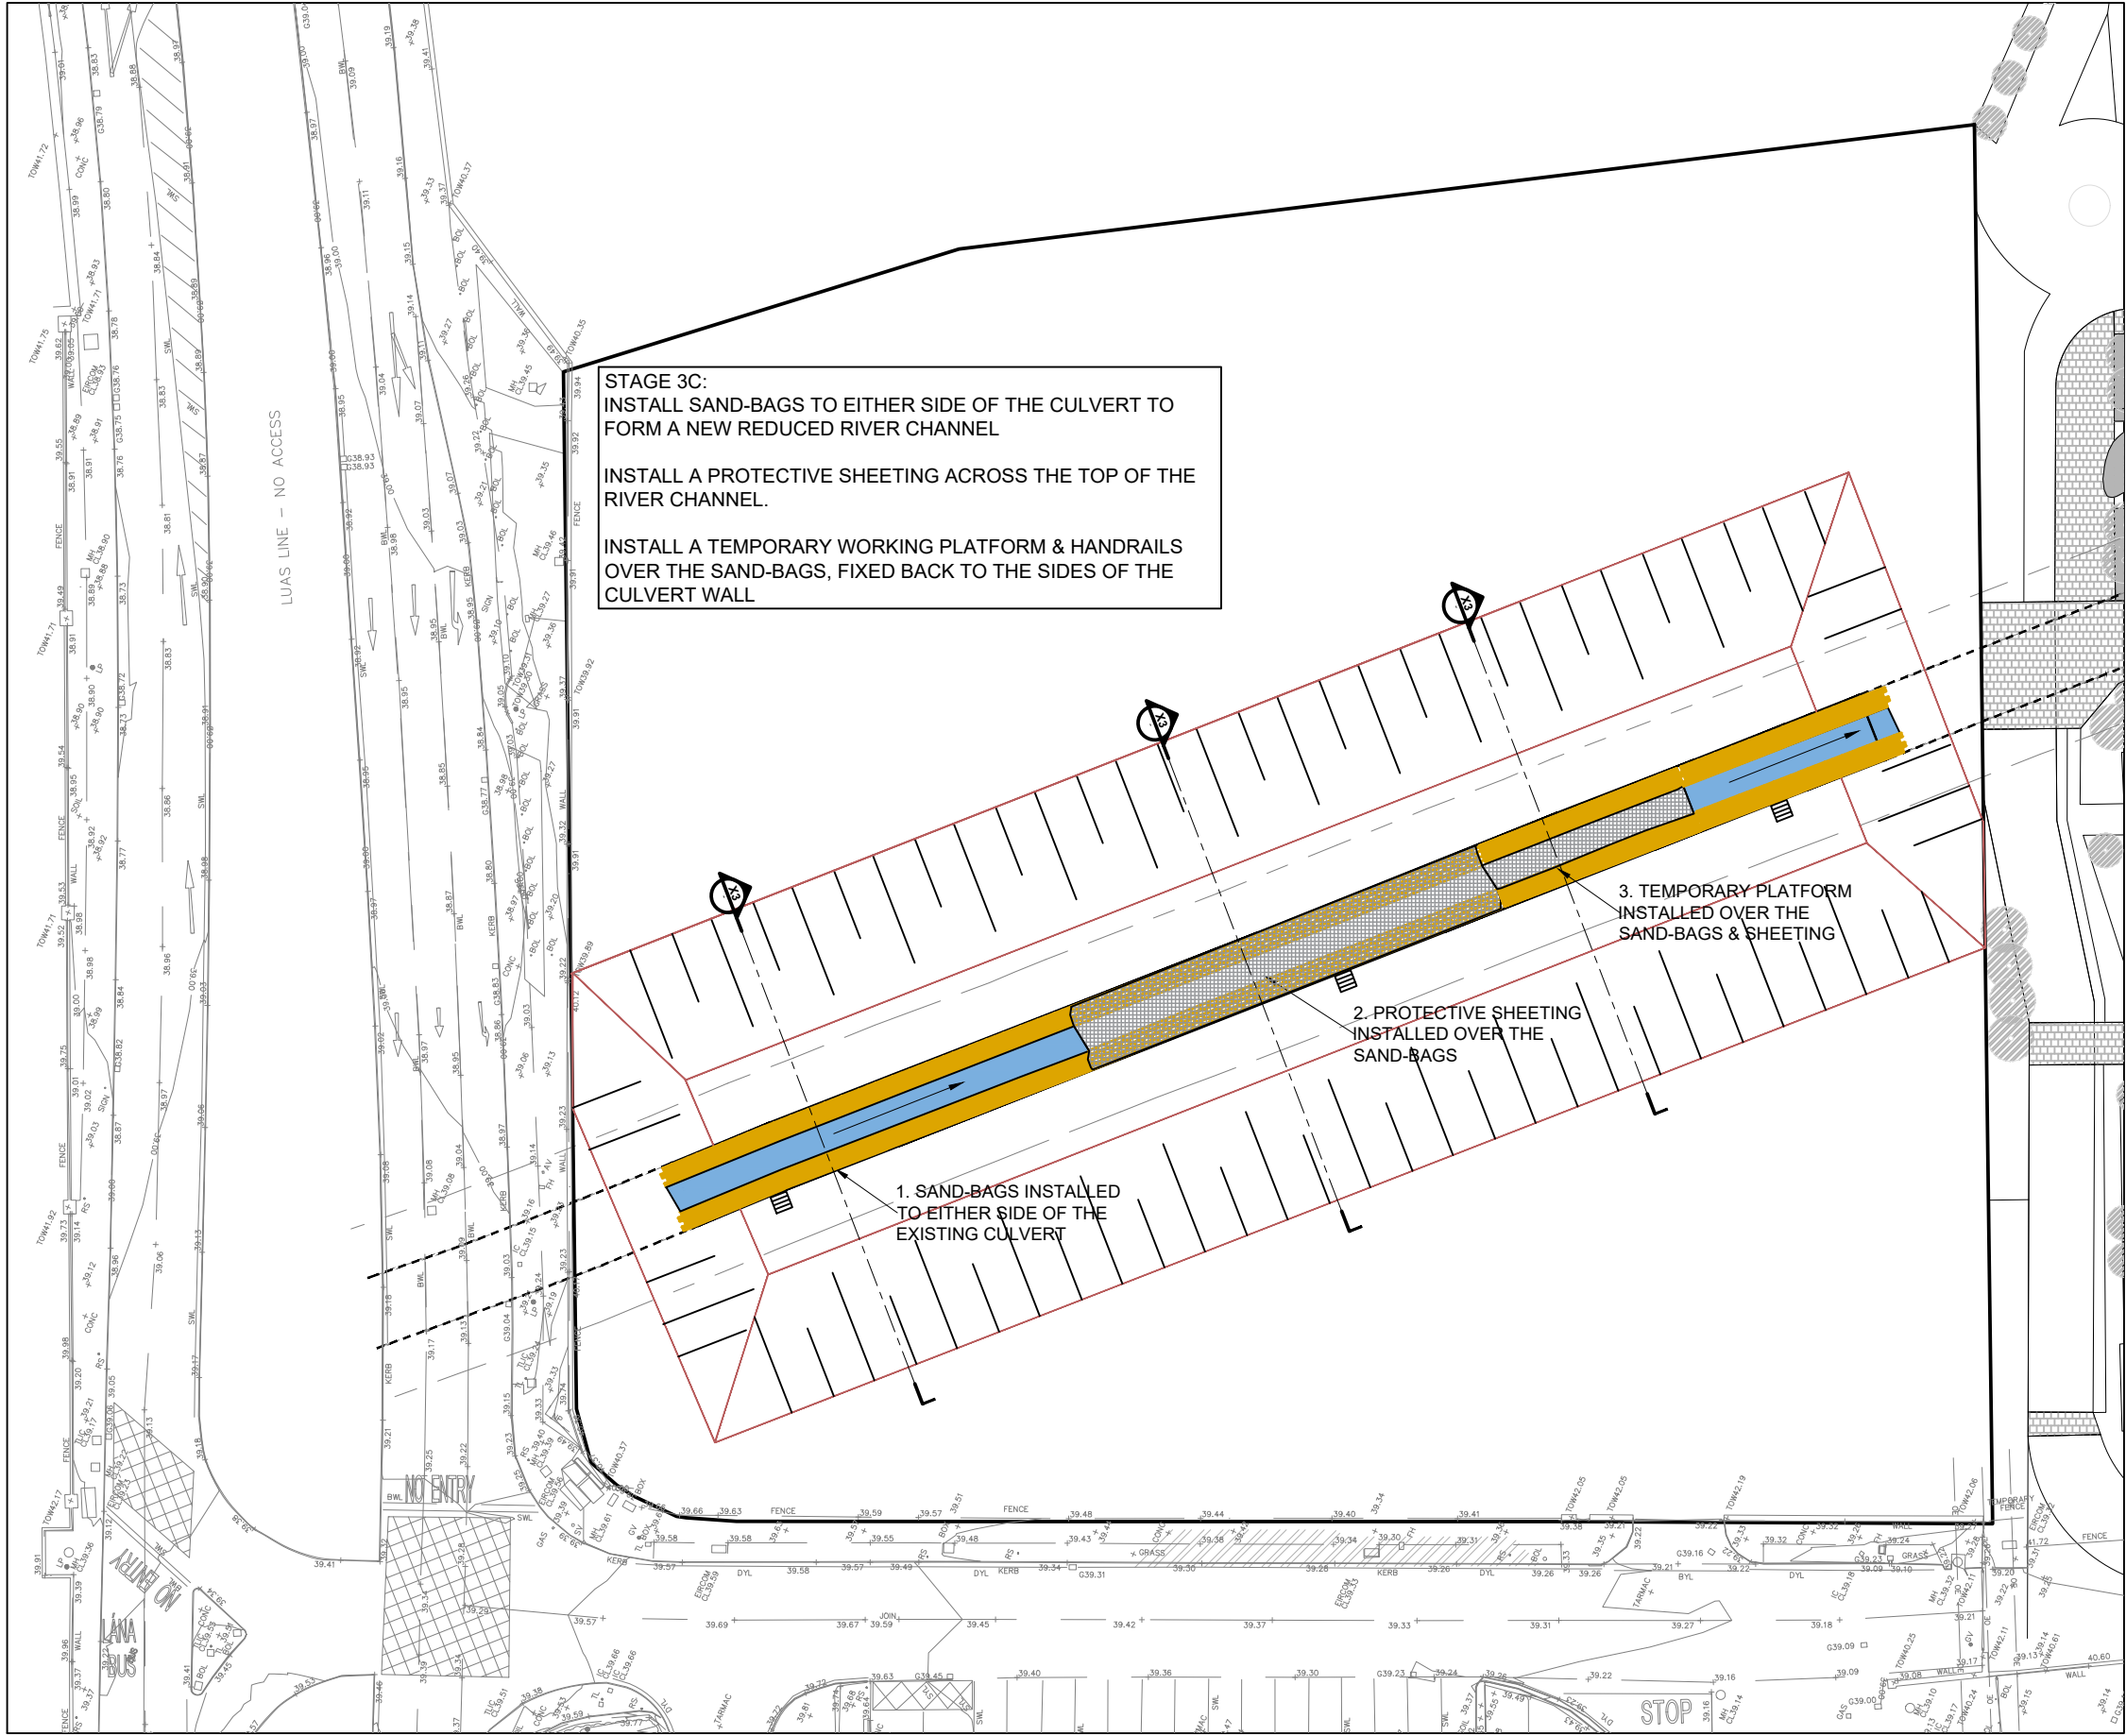

STAGE 3C

SCALE @ A1: 1:500
SCALE @ A3: 1:1000

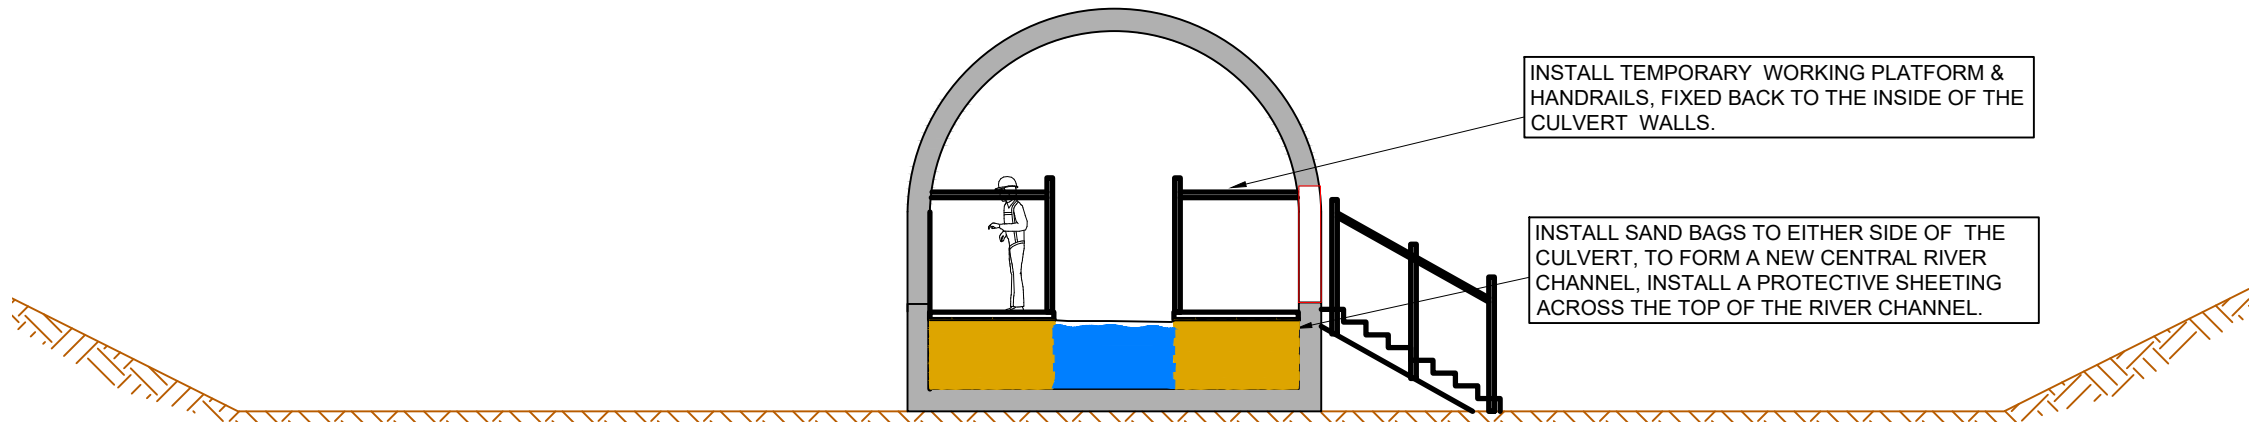

X3: STAGE 3C

CAMAC CULVERT SECTION X-X

SCALE @ A1: 1:100
SCALE @ A3: 1:200

NOTES

- THIS DRAWING IS TO BE READ IN CONJUNCTION WITH ALL ENGINEERS & ARCHITECTS DRAWINGS. FIGURED DIMENSIONS ONLY (NOT SCALING) TO BE USED. WHERE A CONFLICT OF INFORMATION EXISTS OR IF IN ANY DOUBT - ASK.
- CONSULTANTS TO BE INFORMED IMMEDIATELY OF ANY DISCREPANCIES BEFORE WORK PROCEEDS.

PL2	11.10.23	ISSUED FOR PLANNING	MC
-----	----------	---------------------	----

ISSUE	DATE	DESCRIPTION	BY
-------	------	-------------	----

Project Engineer: JC | Project Director: JC

BM STAGE

PLANNING

BM
BARRETT MAHONY
Consulting Engineers, Civil, Structural, Project Management. E-mail: bmce@bmce.ie Web: www.bmce.ie

Dublin Office:
Sandwith House, 52-54 Lower Sandwith Street, Dublin 2, Ireland.
Tel: (01) 677 3200 Fax: (01) 677 3164

London Office:
5th Floor, Mill House, 8 Mill Street, London SE1 2BA, United Kingdom
Tel: (0044) 20 3750 3530



CLIENT
MALCLOSE LTD.

PROJECT TITLE GOWAN HOUSE	BM PROJECT No. 22.219
-------------------------------------	---------------------------------

MODEL	REFERENCE	SUITABILITY	REVISION
-------	-----------	-------------	----------

DRAWING TITLE
CAMAC CULVERT DAYLIGHTING STRUCTURAL DETAILS
SHEET 1 OF 2

DWG	DRAWING REFERENCE GWH-BMD-ZZ-00-DR-C-1013	STATUS	REVISION PL2
-----	---	--------	------------------------