




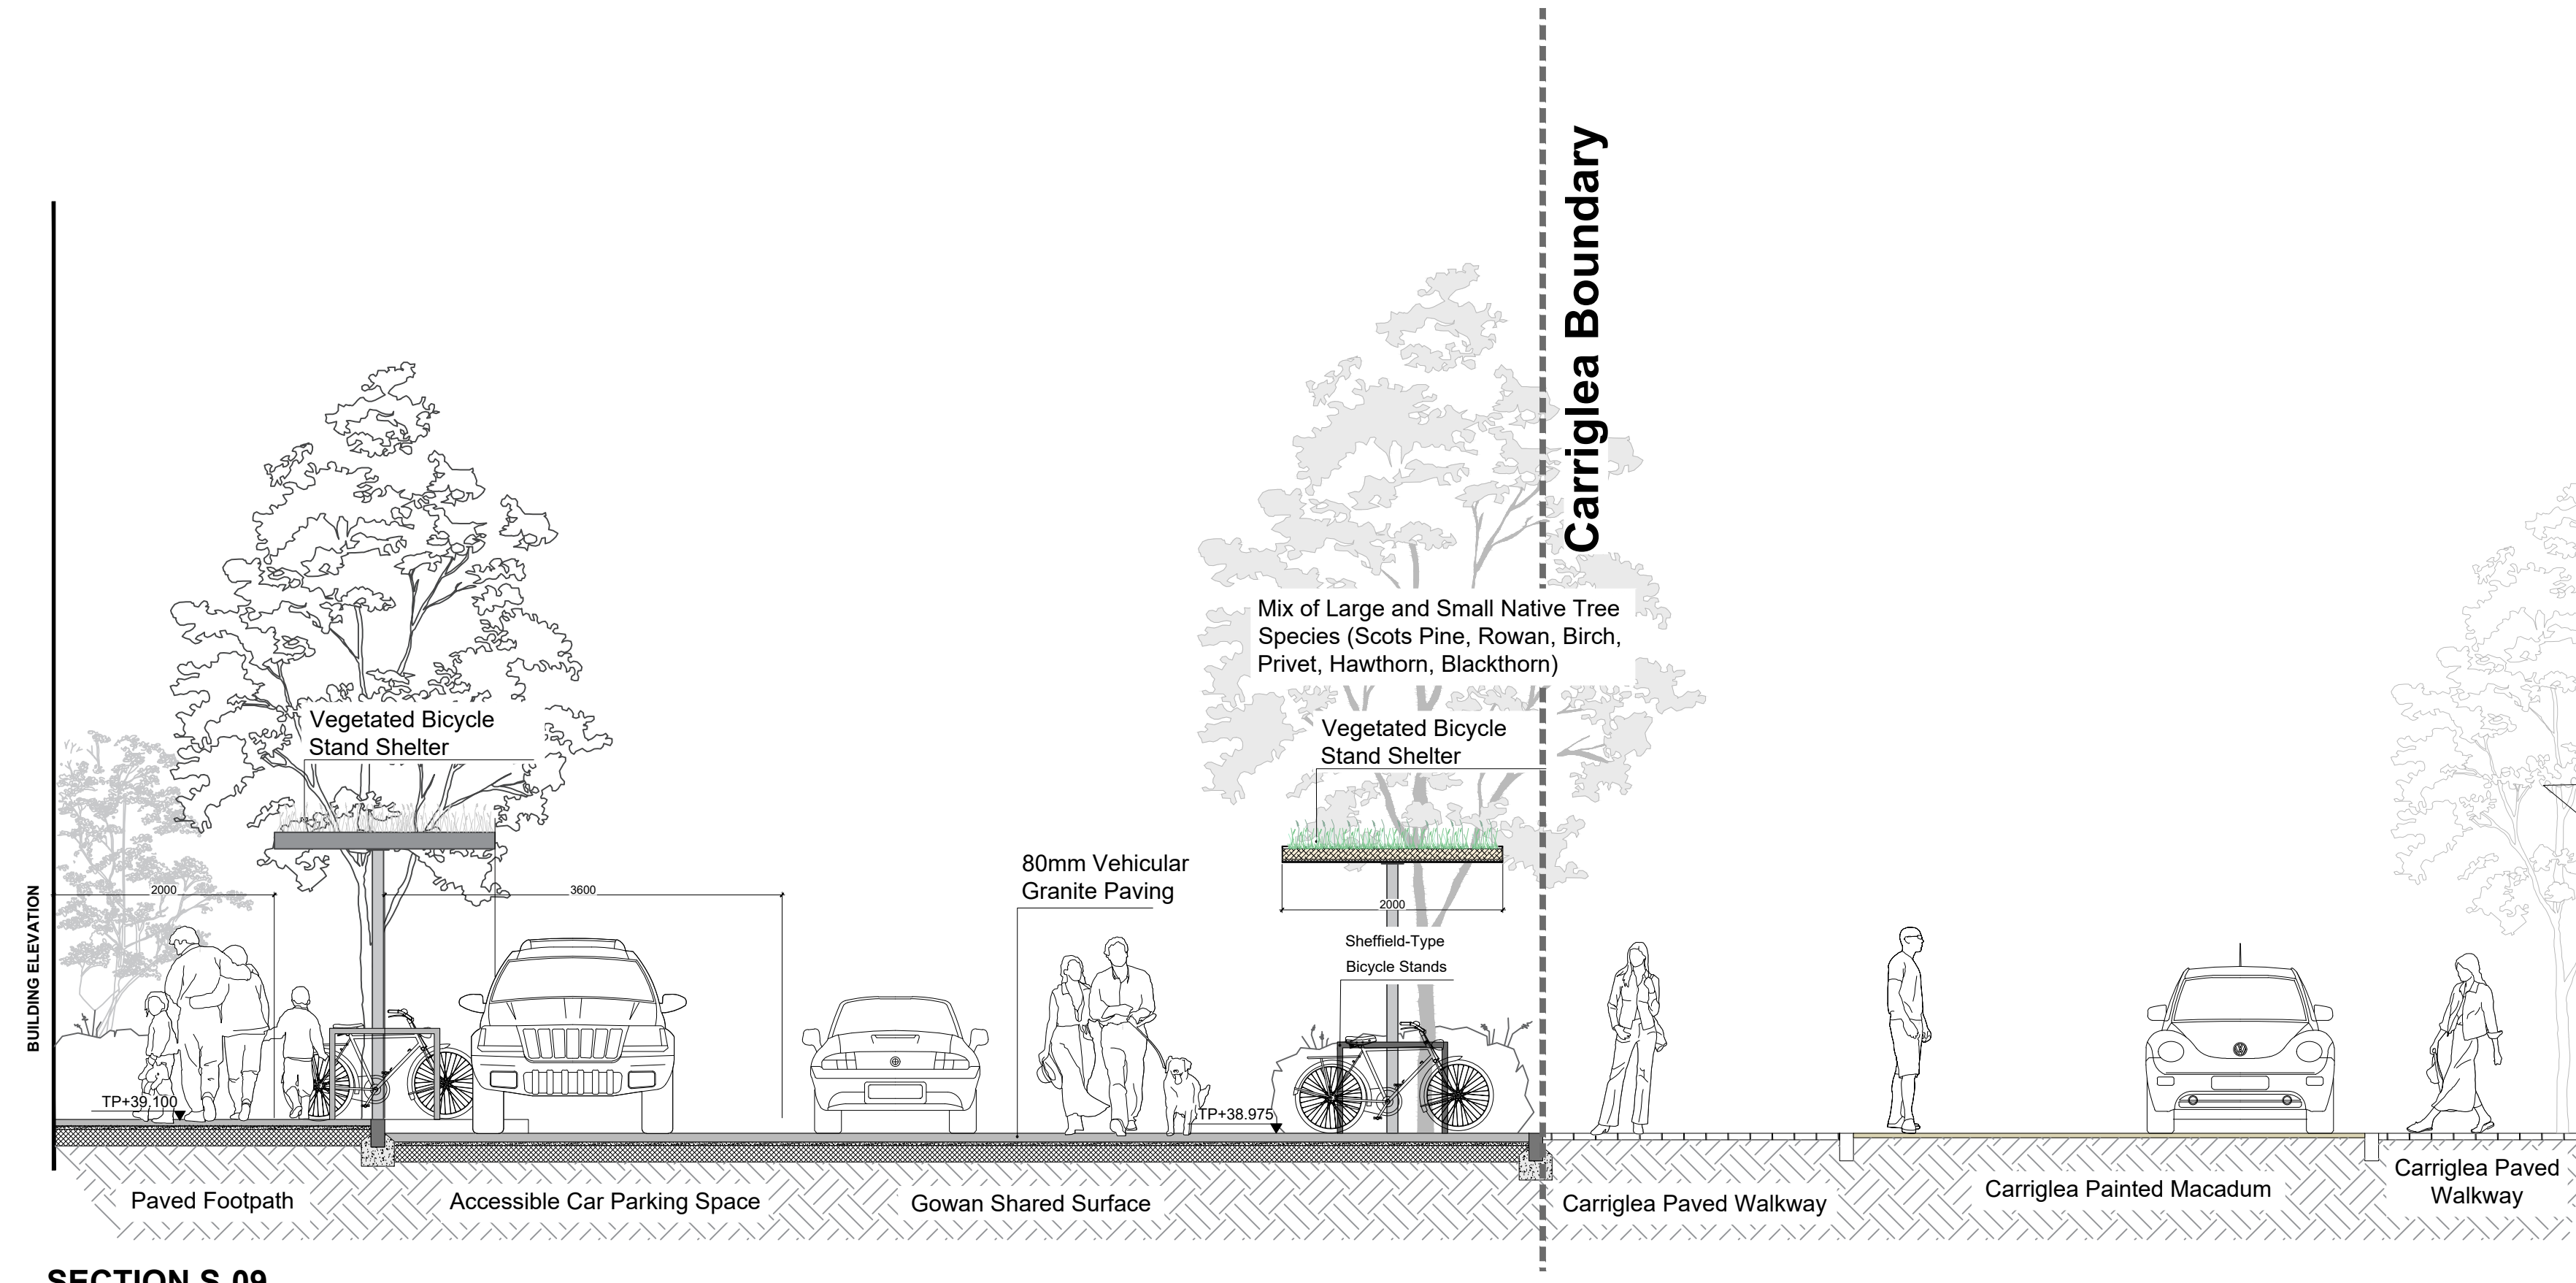


SECTION S-09  
Scale 1:50

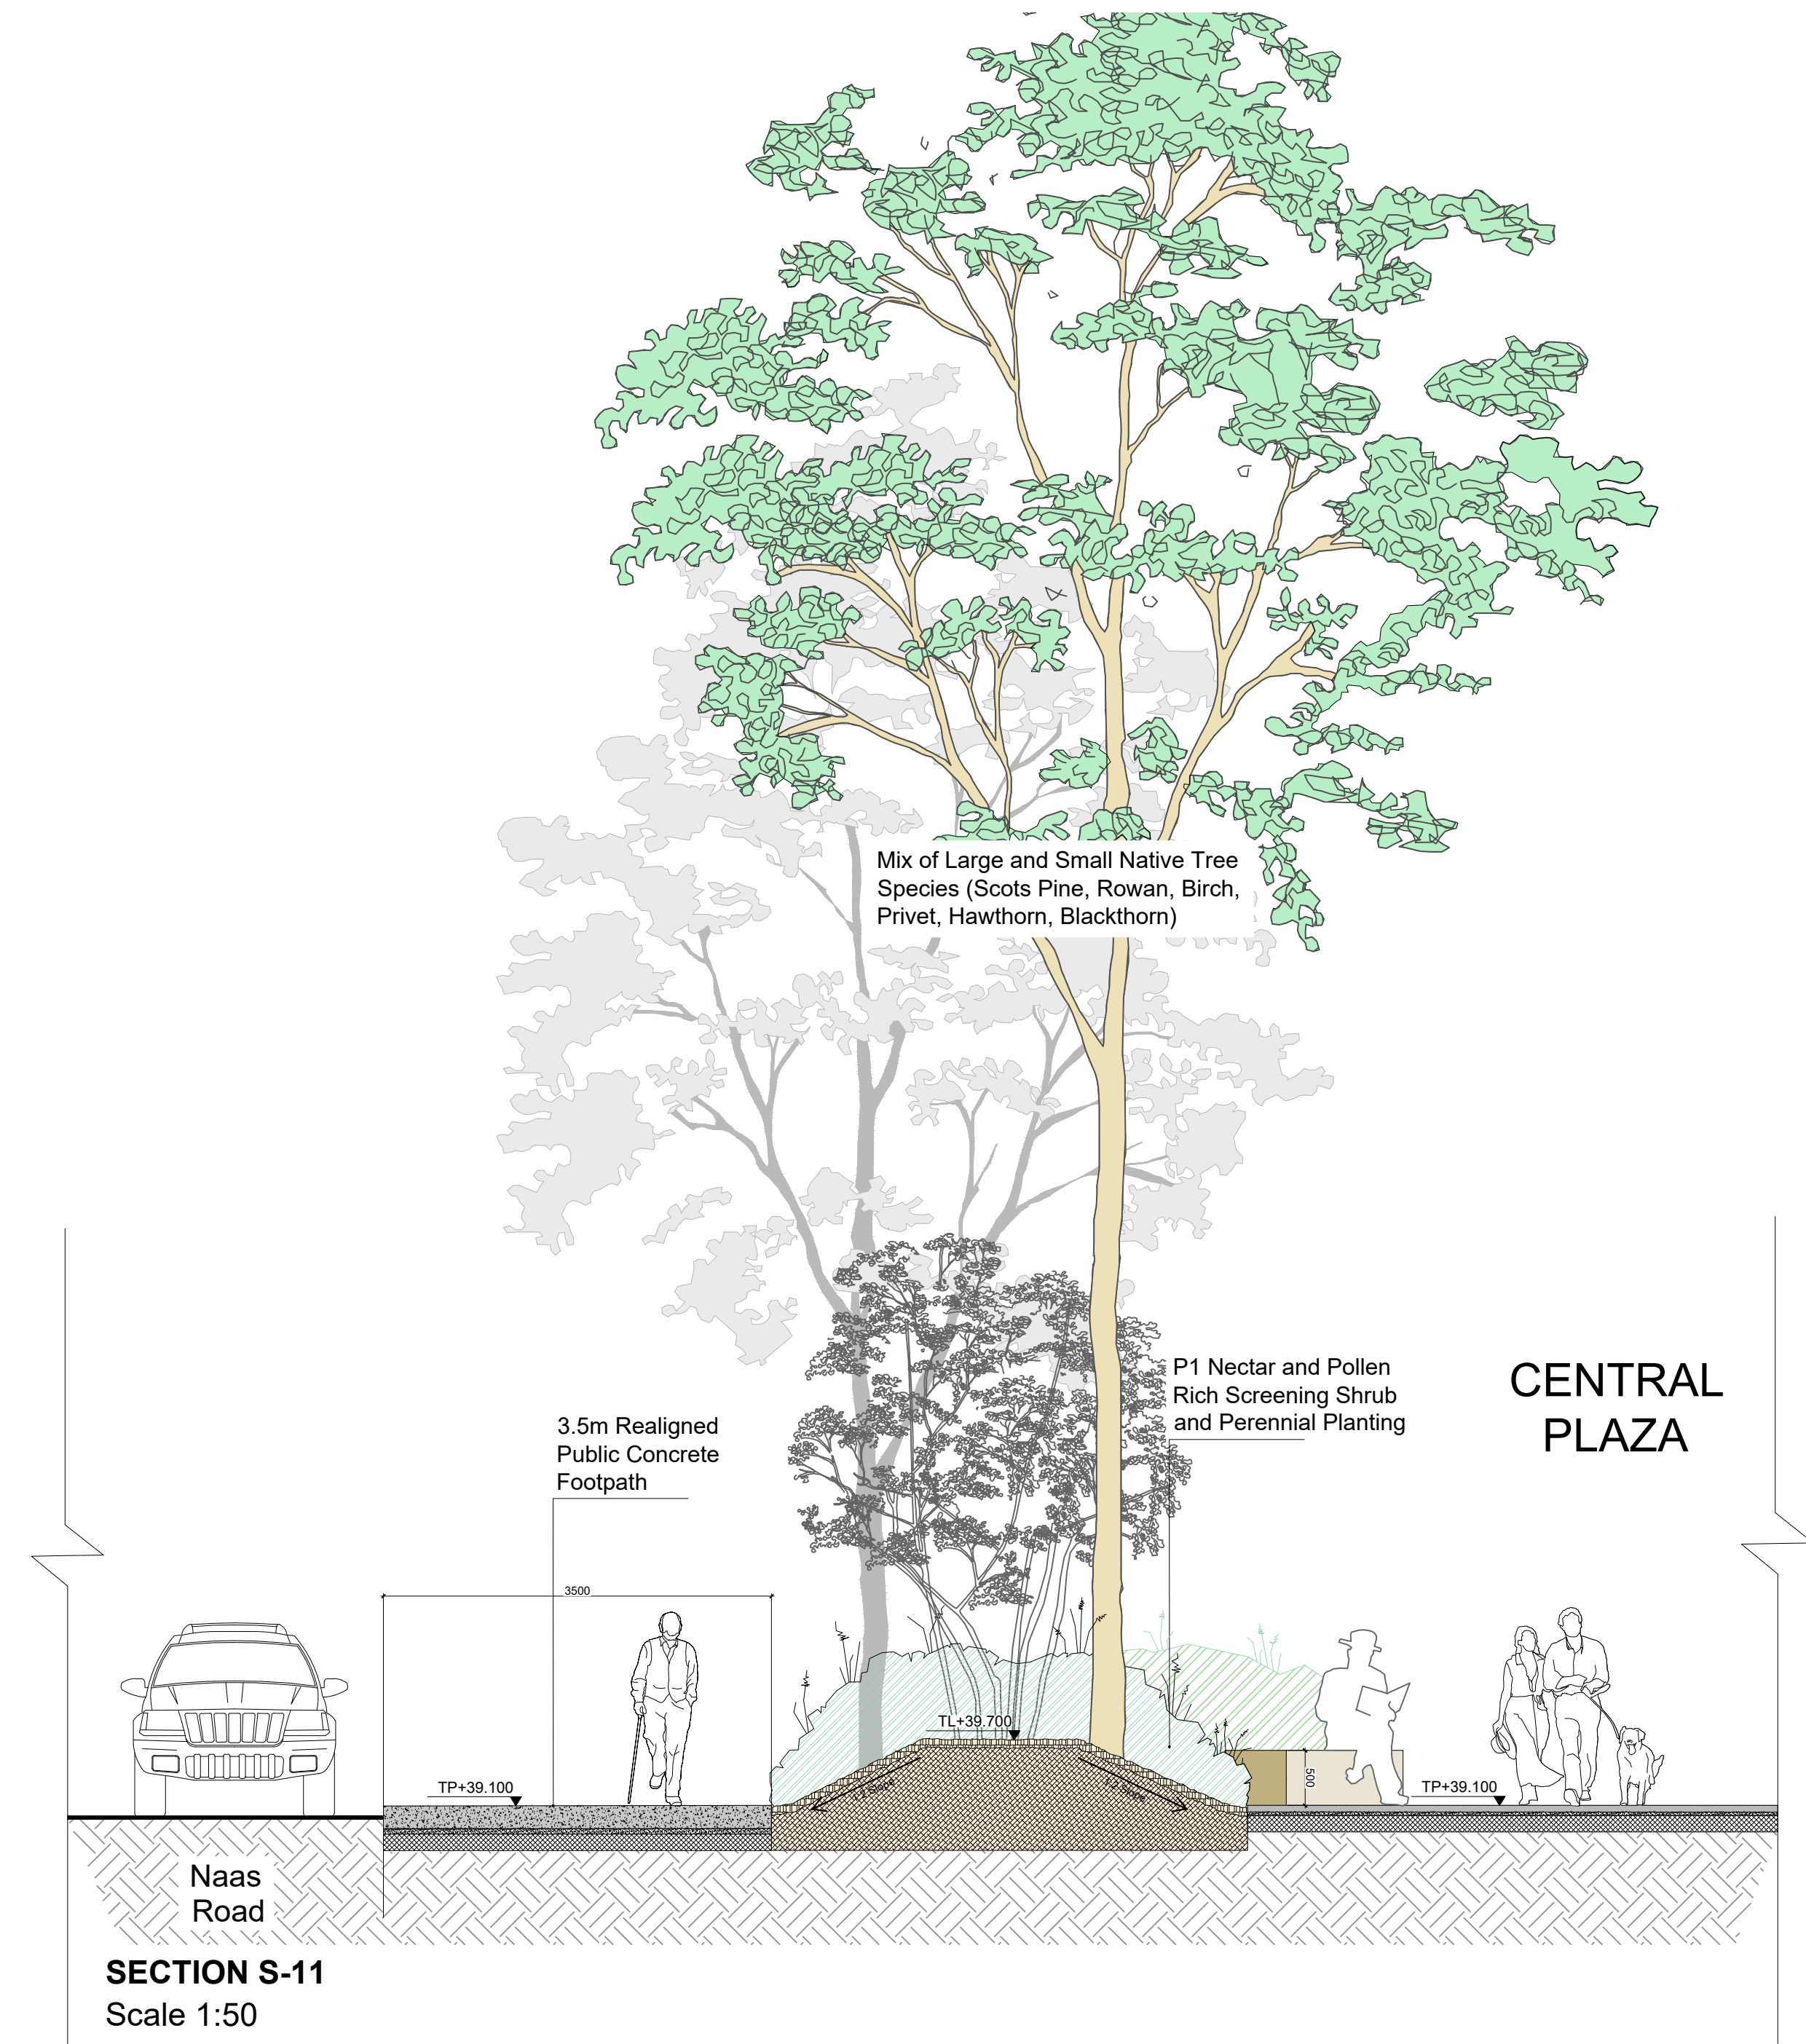

SECTION S-11  
Scale 1:50

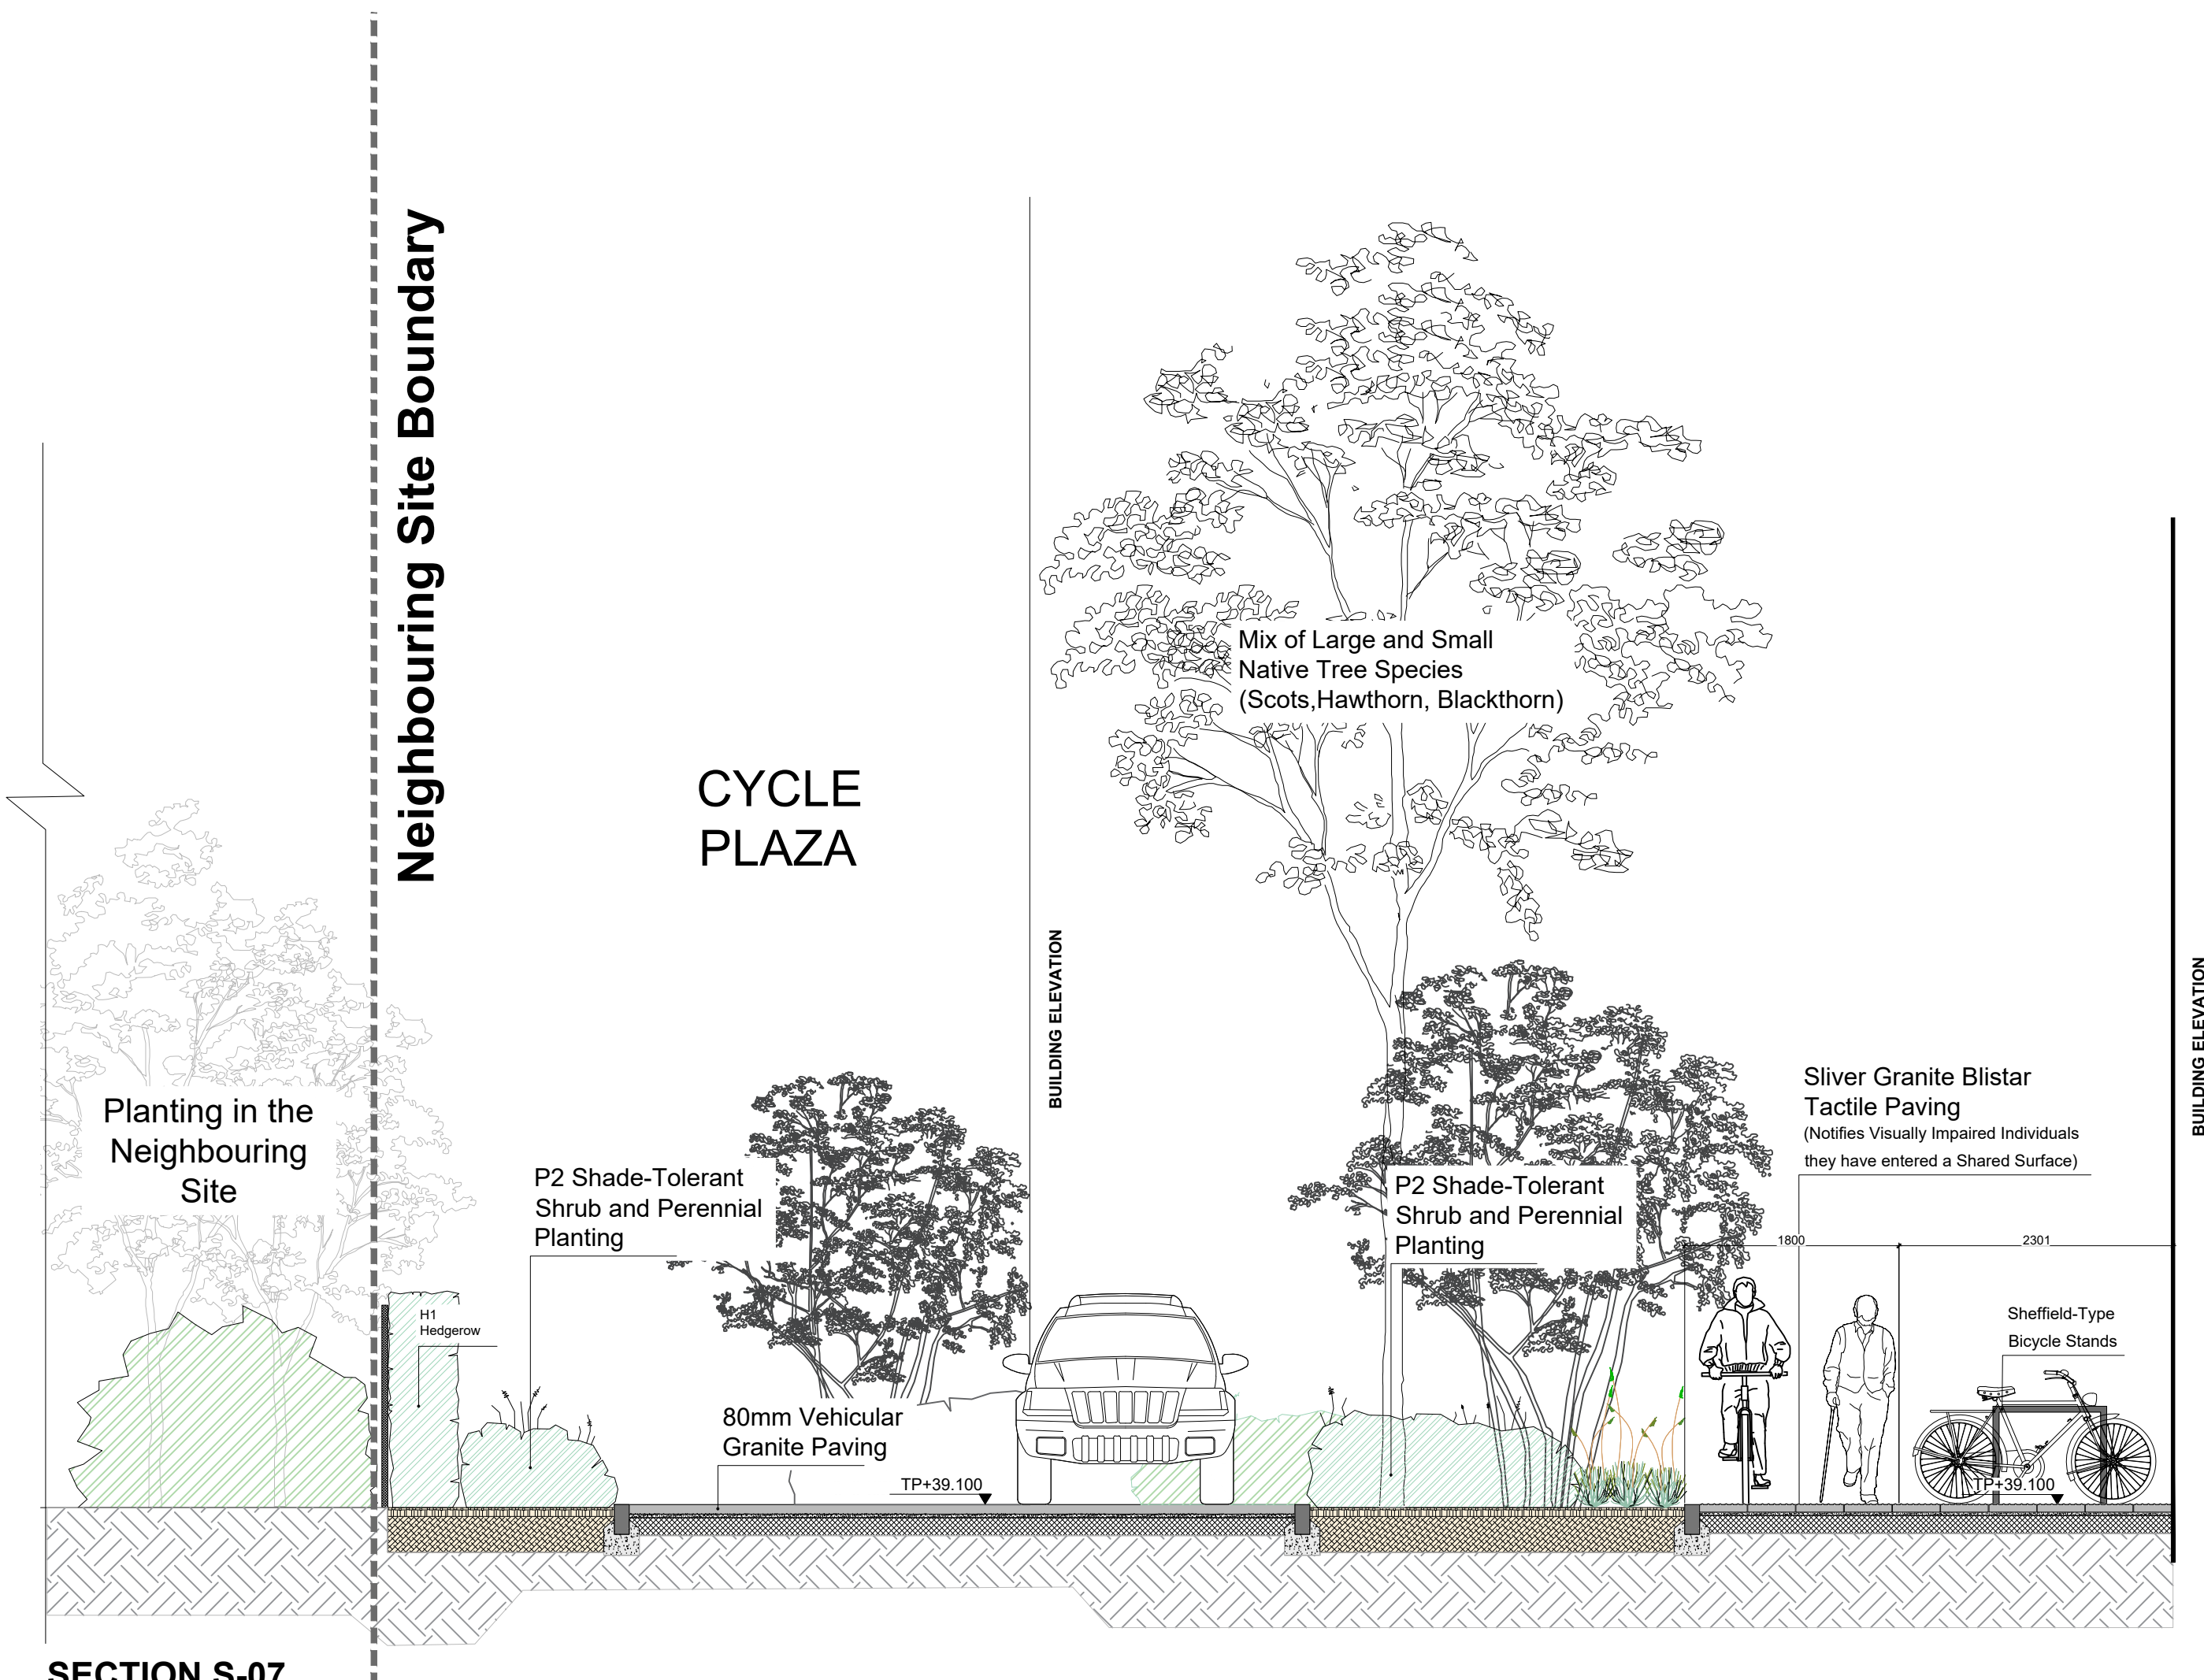

SECTION S-07  
Scale 1:50

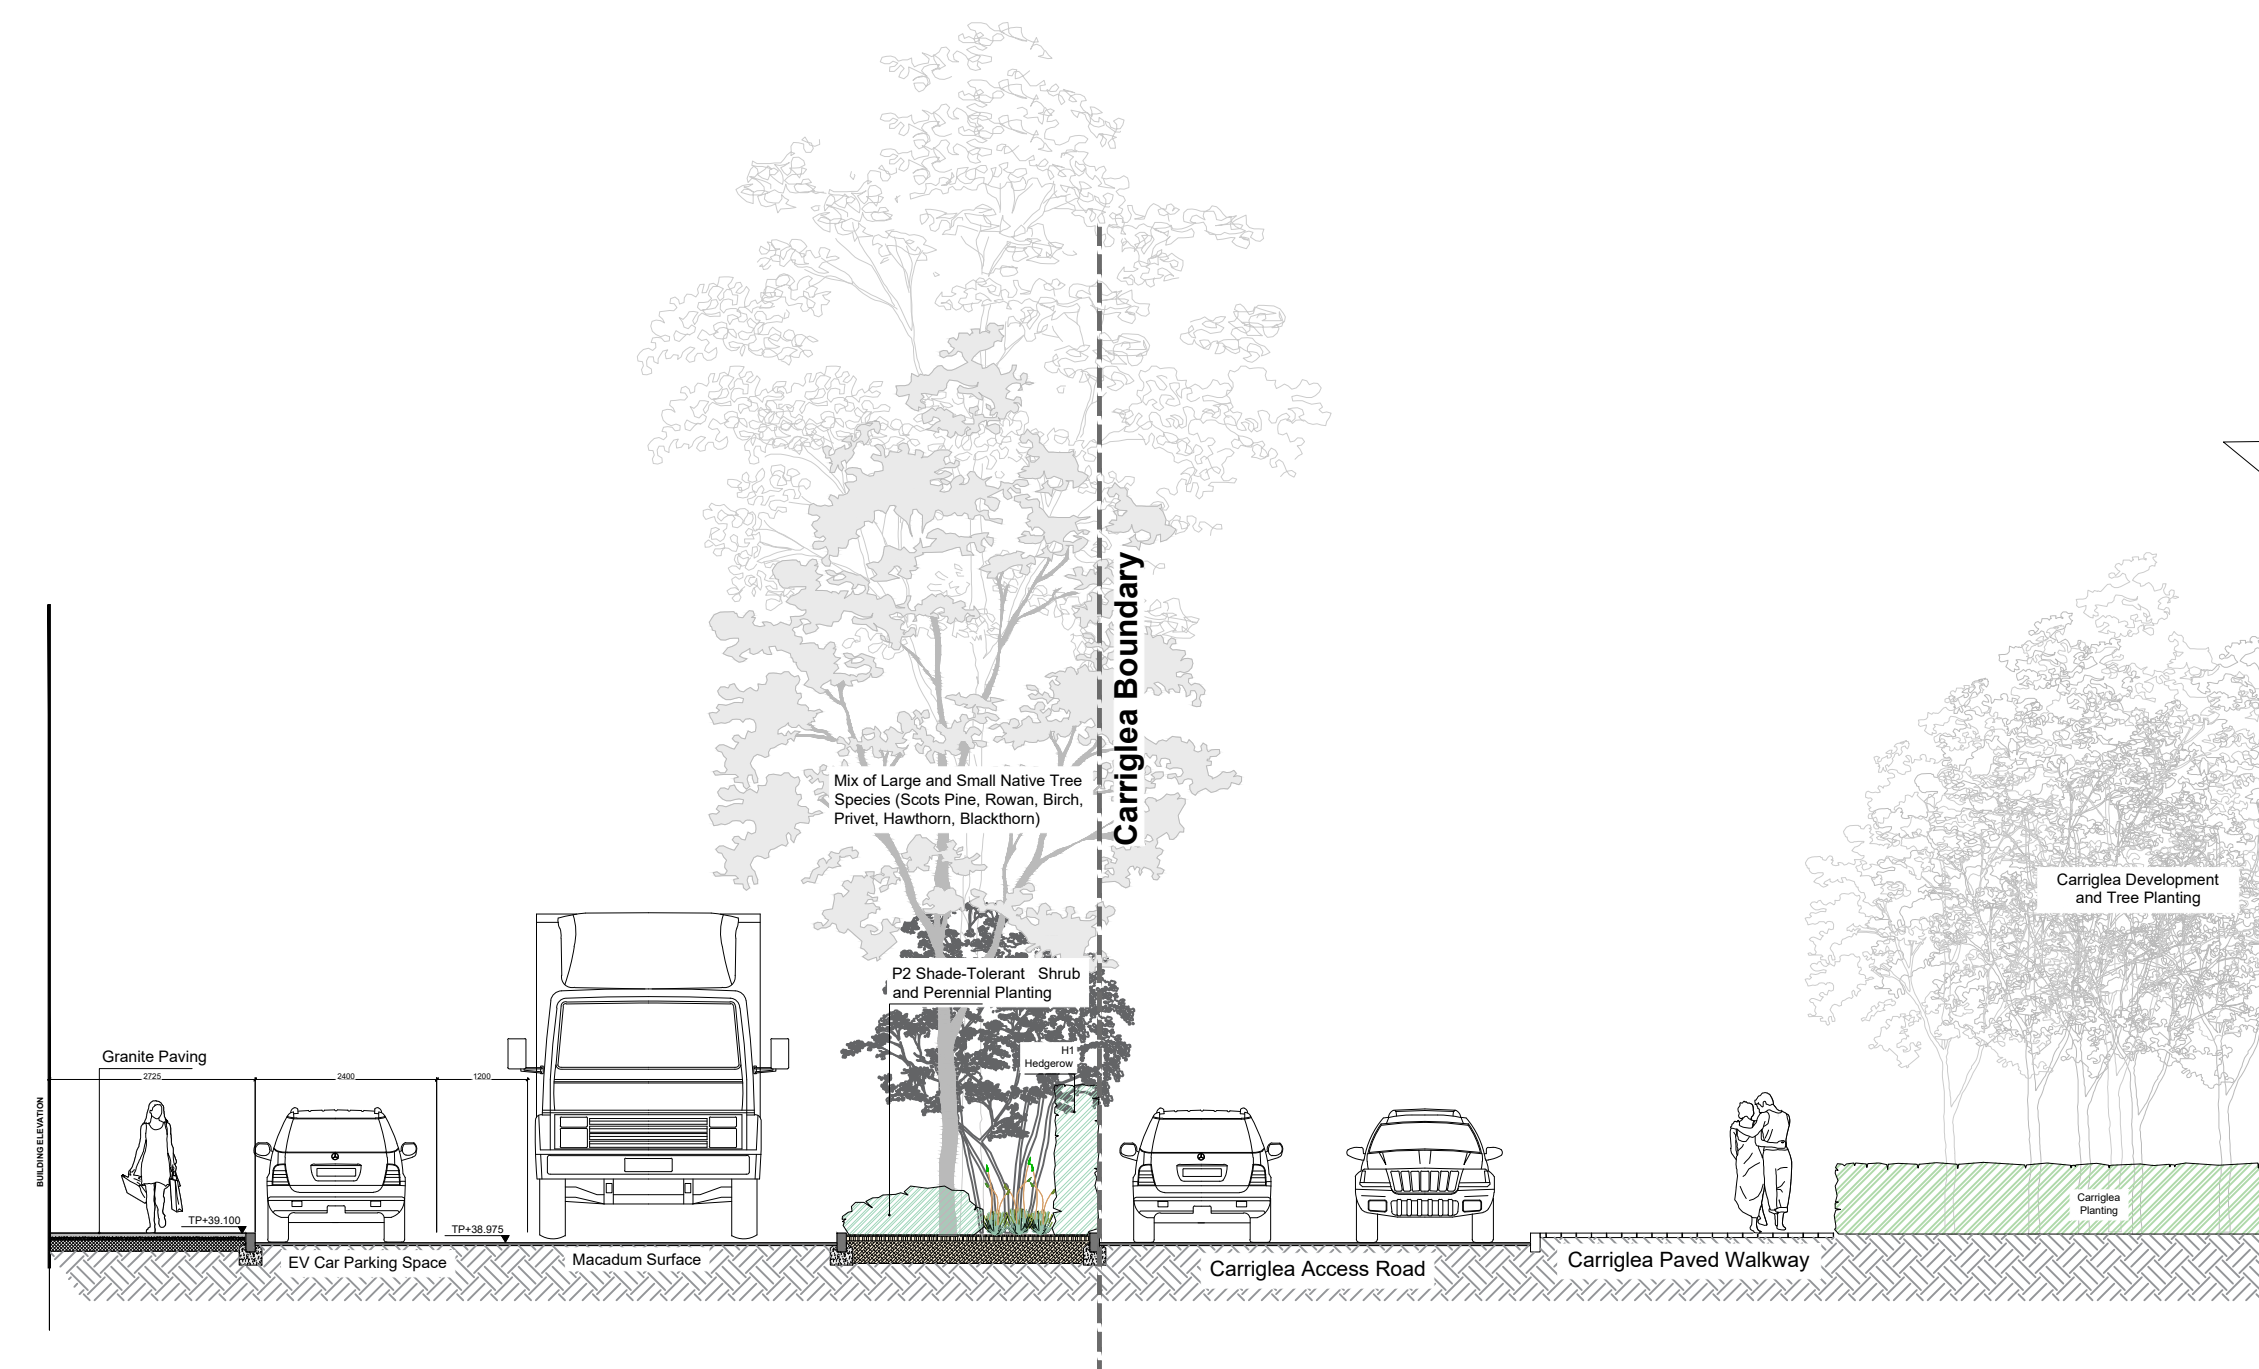

SECTION S-08  
Scale 1:100

| Rev | Date | Description | By |
|-----|------|-------------|----|
|     |      |             |    |
|     |      |             |    |
|     |      |             |    |
|     |      |             |    |

This drawing is copyright. Figured dimensions to be used in all cases.  
All dimensions to be checked on site prior to commencement of works.

**STEPHEN DIAMOND ASSOCIATES**  
CHARTERED LANDSCAPE ARCHITECTS

68 Pearse Street Dublin 2      Tel: 01 6775670  
email: mail@sda.ie      fax: 01 6775669  
Client: Malclose Limited      Project No.: 22-579

Project: Gowan House      Scale: 1:50 / 1:100 @ A1  
Title: Sections 07-09 & 11      Date Issued: 2023-10-09  
Drg No: 22-579-SDA-PD-DR-XX-208  
Drawn: BS      Purpose: Planning      Checked: SD