




SECTION S-10
Scale 1:50

PRECEDENT IMAGES FOR THE SCULPTURES ON SITE RELATING TO THE CHOSEN THEME OF WILDLIFE OF RIVER CAMAC



CGI Visual of the Central Plaza

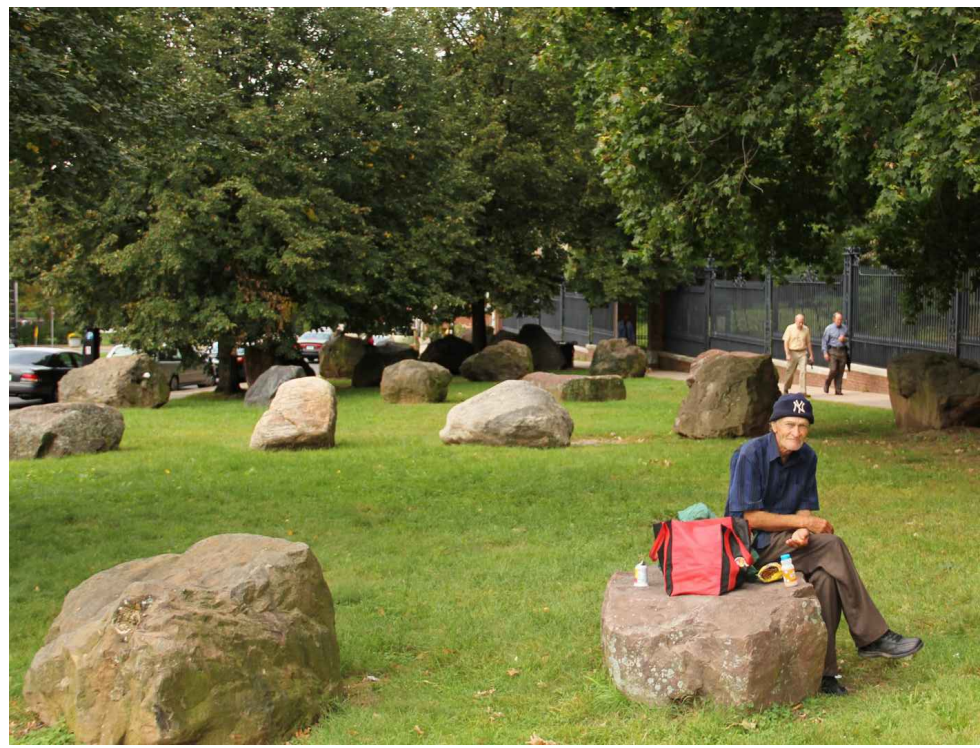

Sculptural Boulders Precedent Image



Birds Flying



Trout



Fish

Rev	Date	Description	By

This drawing is copyright. Figured dimensions to be used in all cases.
All dimensions to be checked on site prior to commencement of works.

STEPHEN DIAMOND ASSOCIATES
CHARTERED LANDSCAPE ARCHITECTS

68 Pearse Street Dublin 2
email: mail@sda.ie
Client: Malclose Limited

Tel: 01 6775670
fax: 01 6775669
Project No.: 22-579

Project: Gowan House
Scale: 1:50 @ A1

Title: Section 10
Date Issued: 2023-10-09

Drw No: 22-579-SDA-PD-DR-XX-209

Drawn: BS
Purpose: Planning
Checked: SD