




1 Elevation 1
1:200

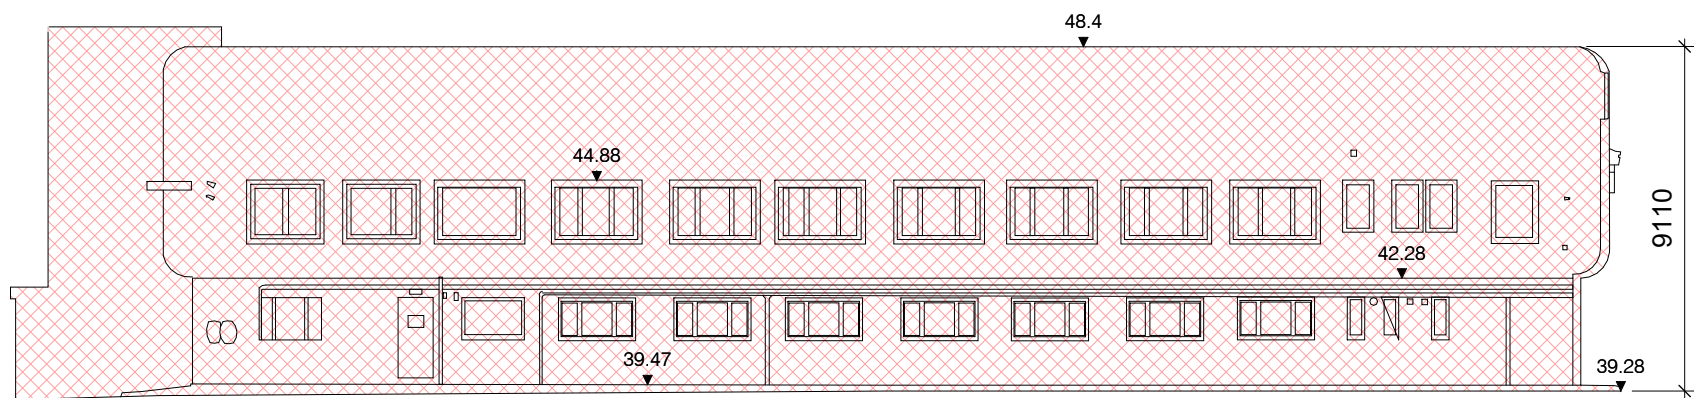


2 Elevation 2
1:200

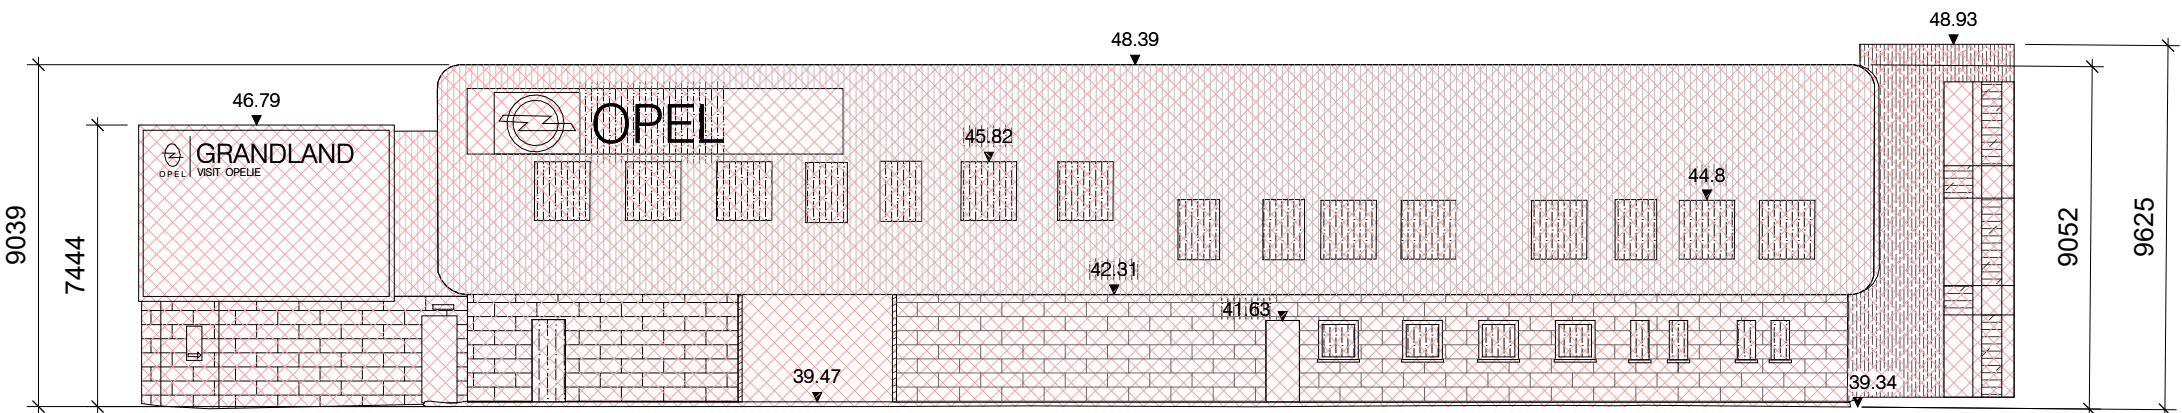


3 Elevation 3
1:200

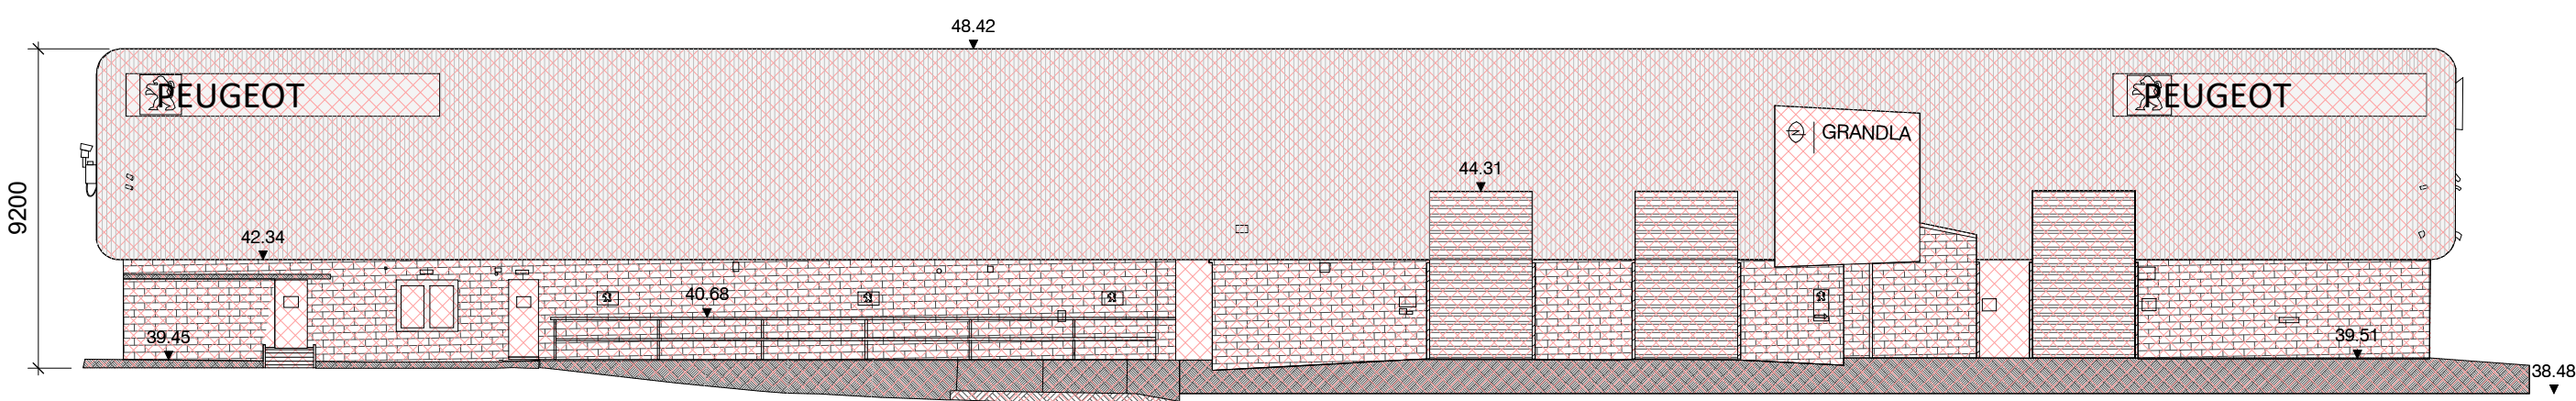


4 Elevation 4
1:200

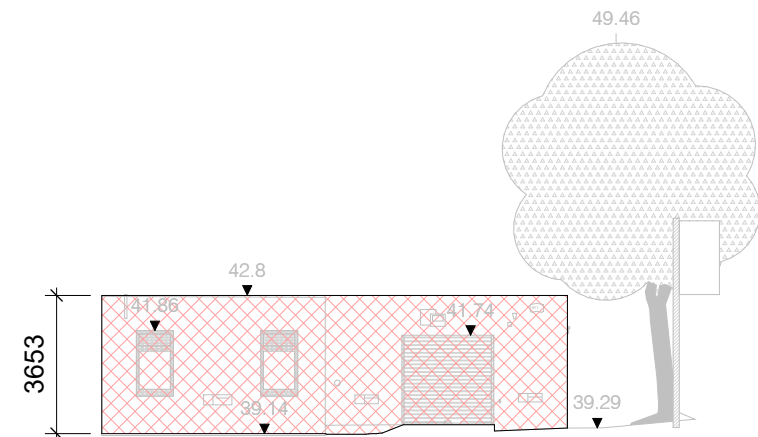


5 Elevation 5
1:200

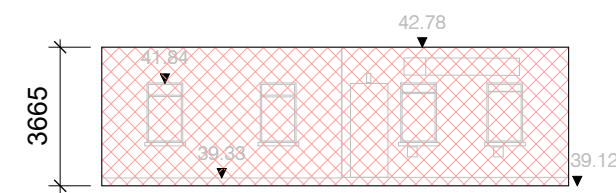


6 Elevation 6
1:200

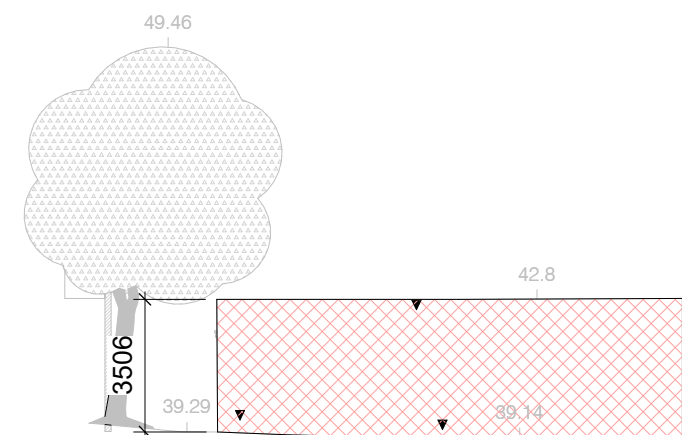


7 Elevation 7
1:200

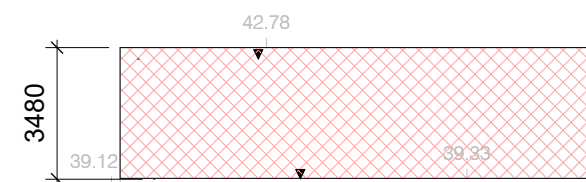

8 Elevation 8
1:200

 To be demolished

Key Plan

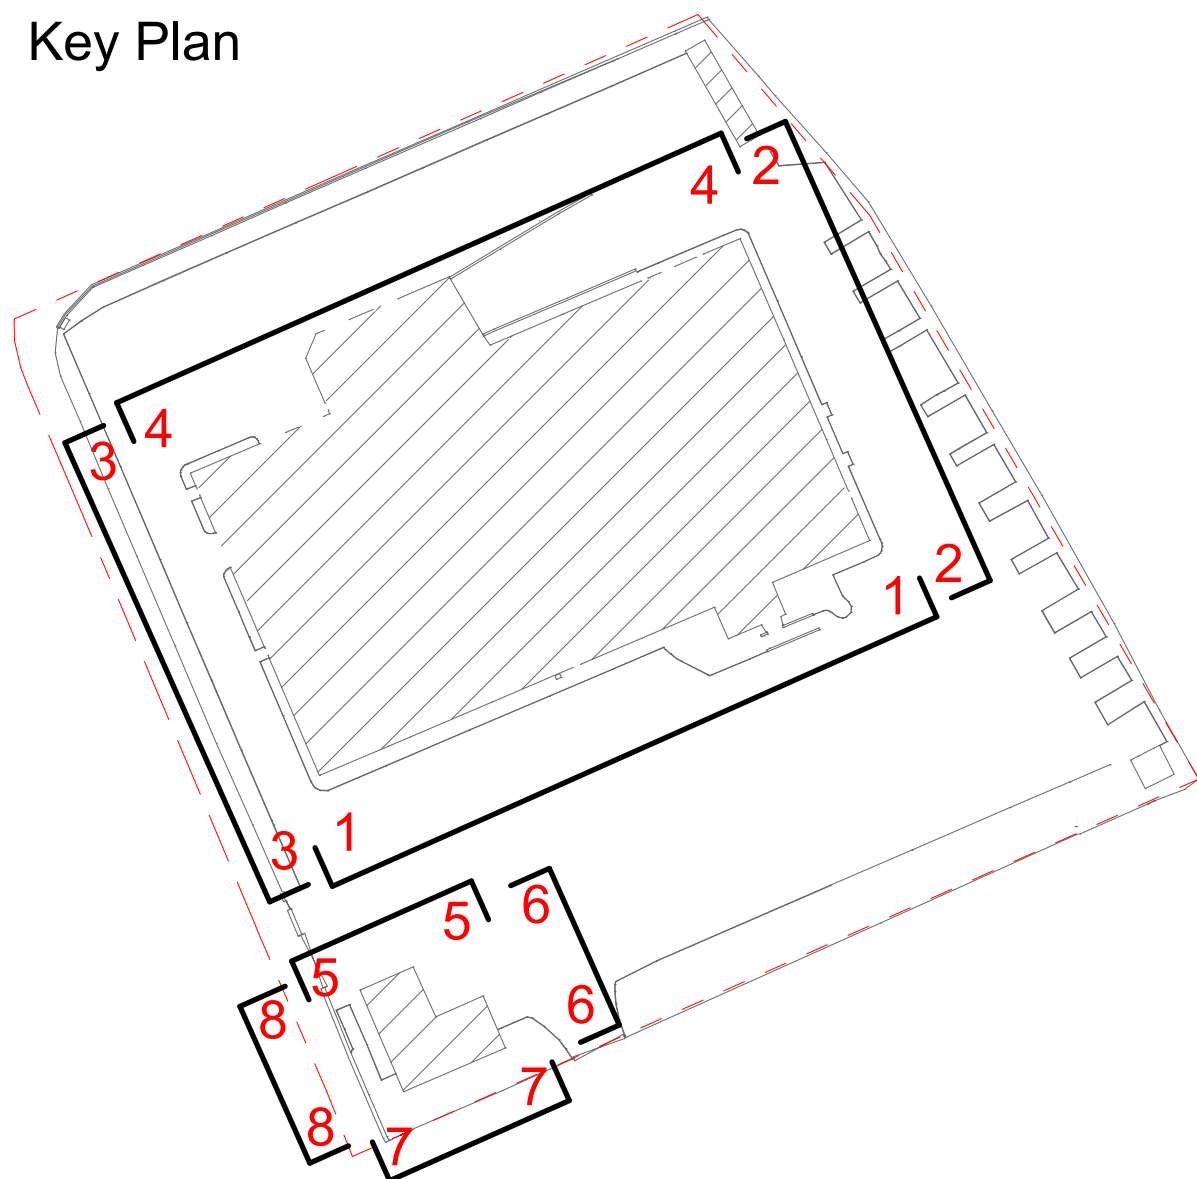

Copyright in all documents and drawings prepared by HKR Architectural Services Ltd. and in any works executed from those documents and drawings shall remain the property of HKR Architectural Services Ltd. unless otherwise agreed at project inception.	<div>HKR ARCHITECTS</div> <div>■ London □ Dubai □ Abu Dhabi □ Dublin</div>	57 Great Suffolk Street London SE1 0BB United Kingdom	T: +44 (0)207 096 9072 F: +44 (0)207 436 1301	Client Malclose Limited	<table><tr><td></td><td> </</td></tr></table>	</
	</