
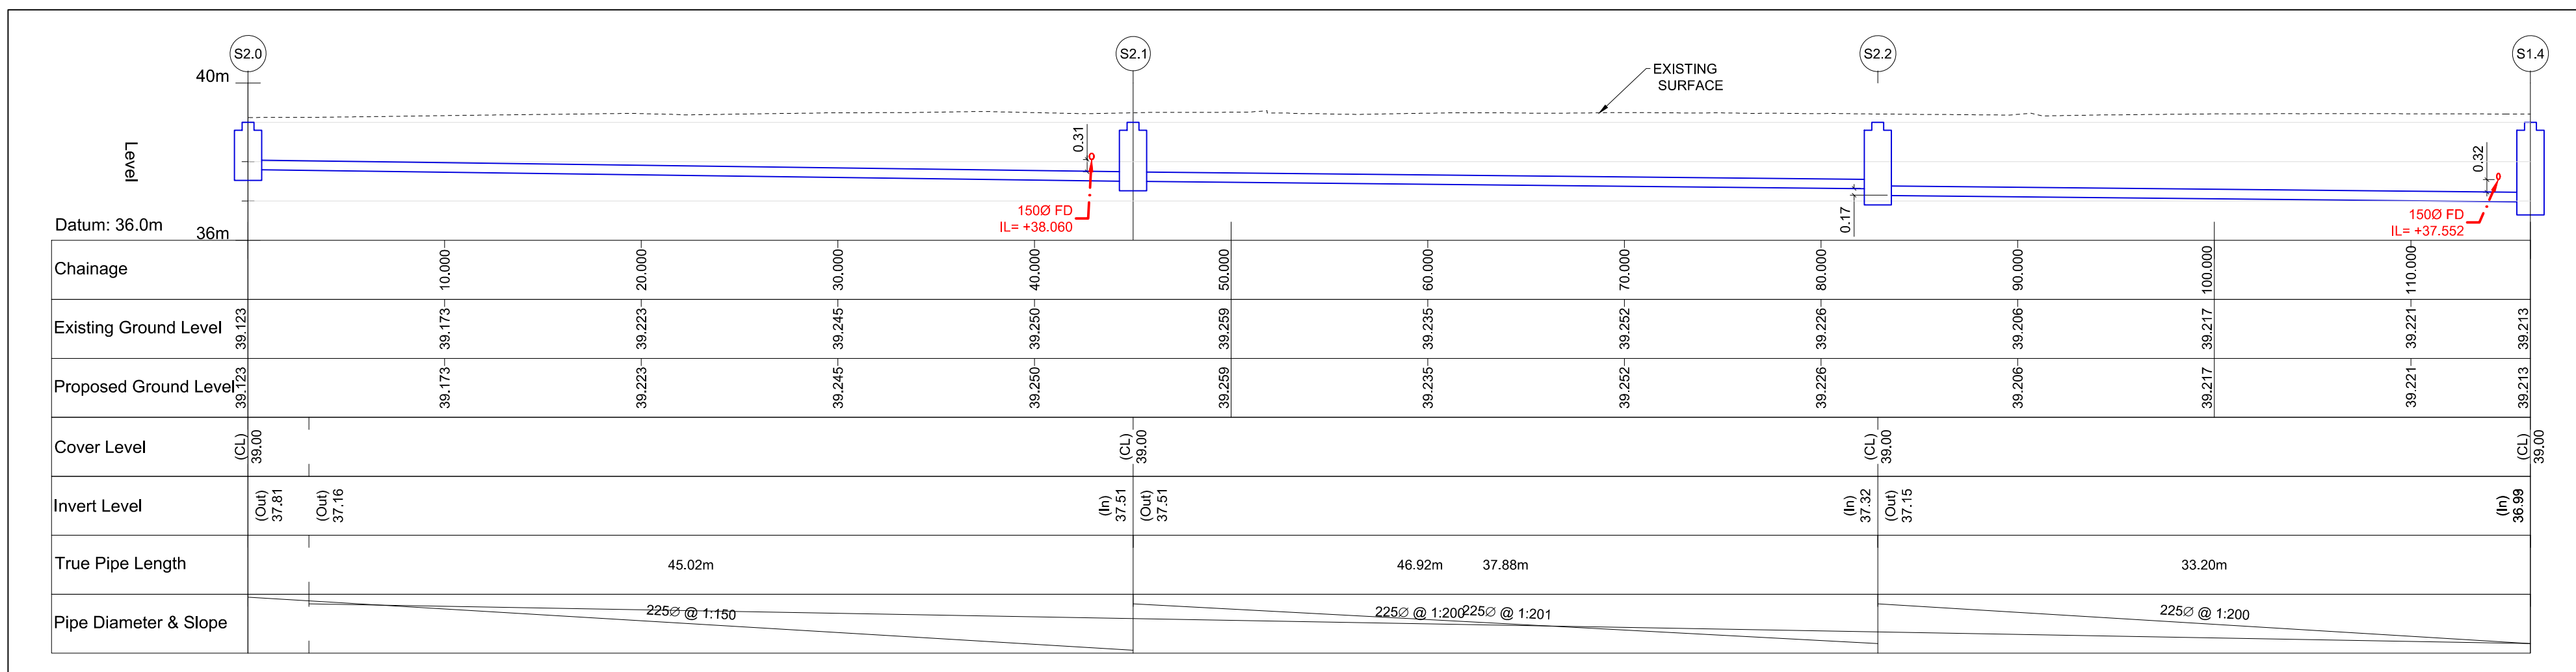
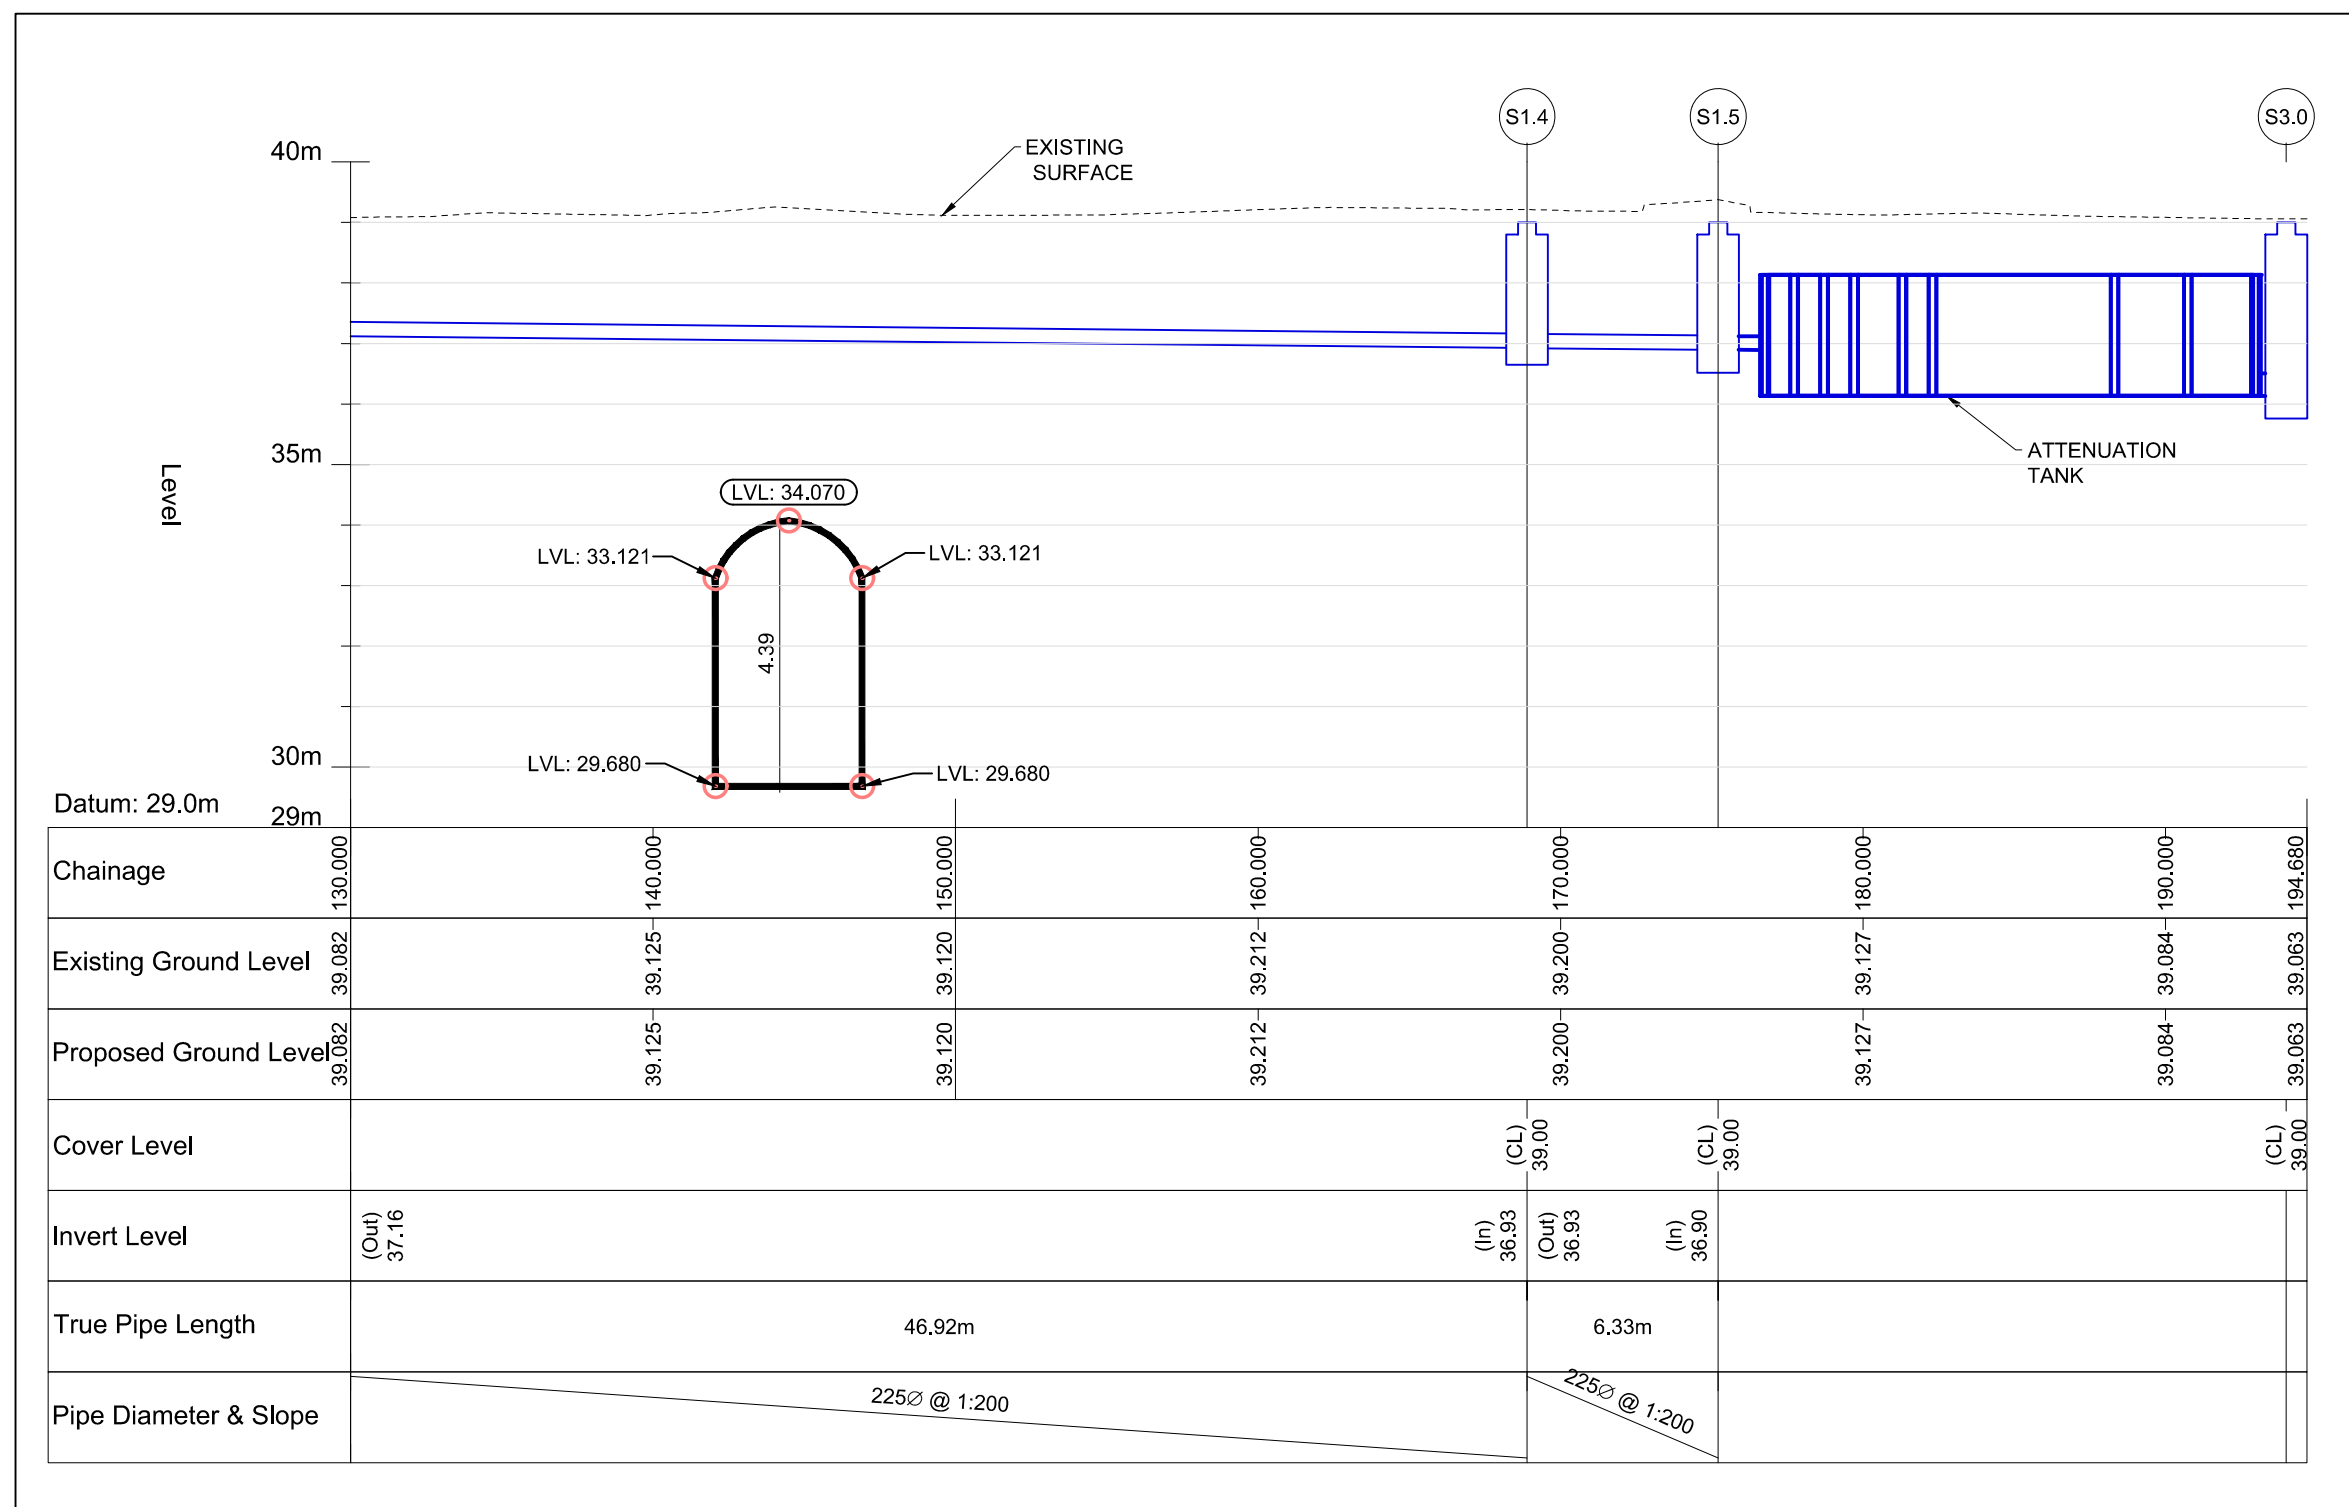


NOTES

- THIS DRAWING IS TO BE READ IN CONJUNCTION WITH ALL ENGINEERS & ARCHITECTS' DRAWINGS FIGURED DIMENSIONS ONLY (NOT SCALING) TO BE USED. WHERE A CONFLICT OF INFORMATION EXISTS OR IF IN ANY DOUBT - 'ASK'.
- CONSULTANTS TO BE INFORMED IMMEDIATELY OF ANY DISCREPANCIES BEFORE WORK PROCEEDS.

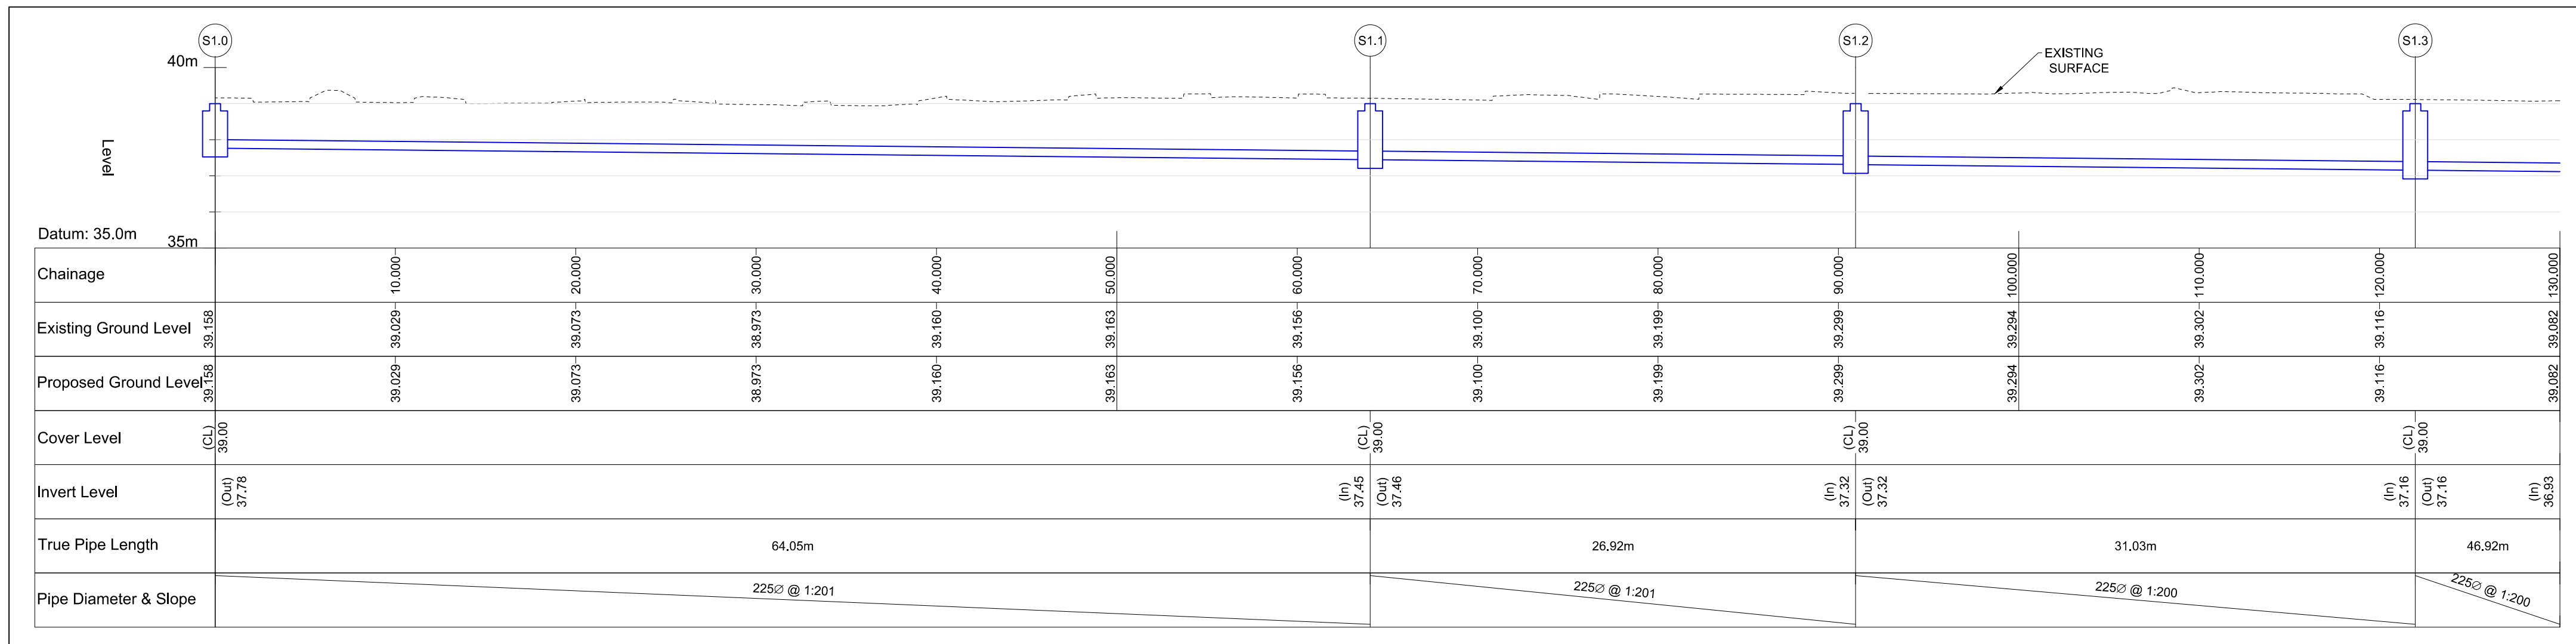

PL2	11.10.23	ISSUED FOR PLANNING	AO
ISSUE	DATE	DESCRIPTION	BY
Project Engineer: JC		Project Director: JC	

BM STAGE

PLANNING

BM
Dublin Office:
Sandwith House, 52-54 Lower Sandwith Street, Dublin 2, Ireland.
Tel: (01) 677 3200 Fax: (01) 677 3164
London Office:
5th Floor, Mill House, 8 Mill Street, London SE1 2BA, United Kingdom
Tel: (0044) 20 3750 3530

Consulting Engineers, Civil / Structural / Project Management.E-mail: bmce@bmce.ie Web: www.bmce.ie

BARRETT MAHONY
The Institution of Structural Engineers
ACEI
International Federation of Consulting Engineers

CLIENT
MALCLOUSE LTD

PROJECT TITLE
GOWAN HOUSE

BM PROJECT No.
22.219

DWG REFERENCE
GWH-BMD-ZZ-XX-DR-C-1121

SUITABILITY
PL2

DRAWING TITLE
SURFACE WATER LONGSECTIONS

DWG REFERENCE
GWH-BMD-ZZ-XX-DR-C-1121

STATUS
PL2

SURFACE WATER LONGSECTIONS