



CAMAC CULVERT DAYLIGHTING DETAILS - SECTION S01



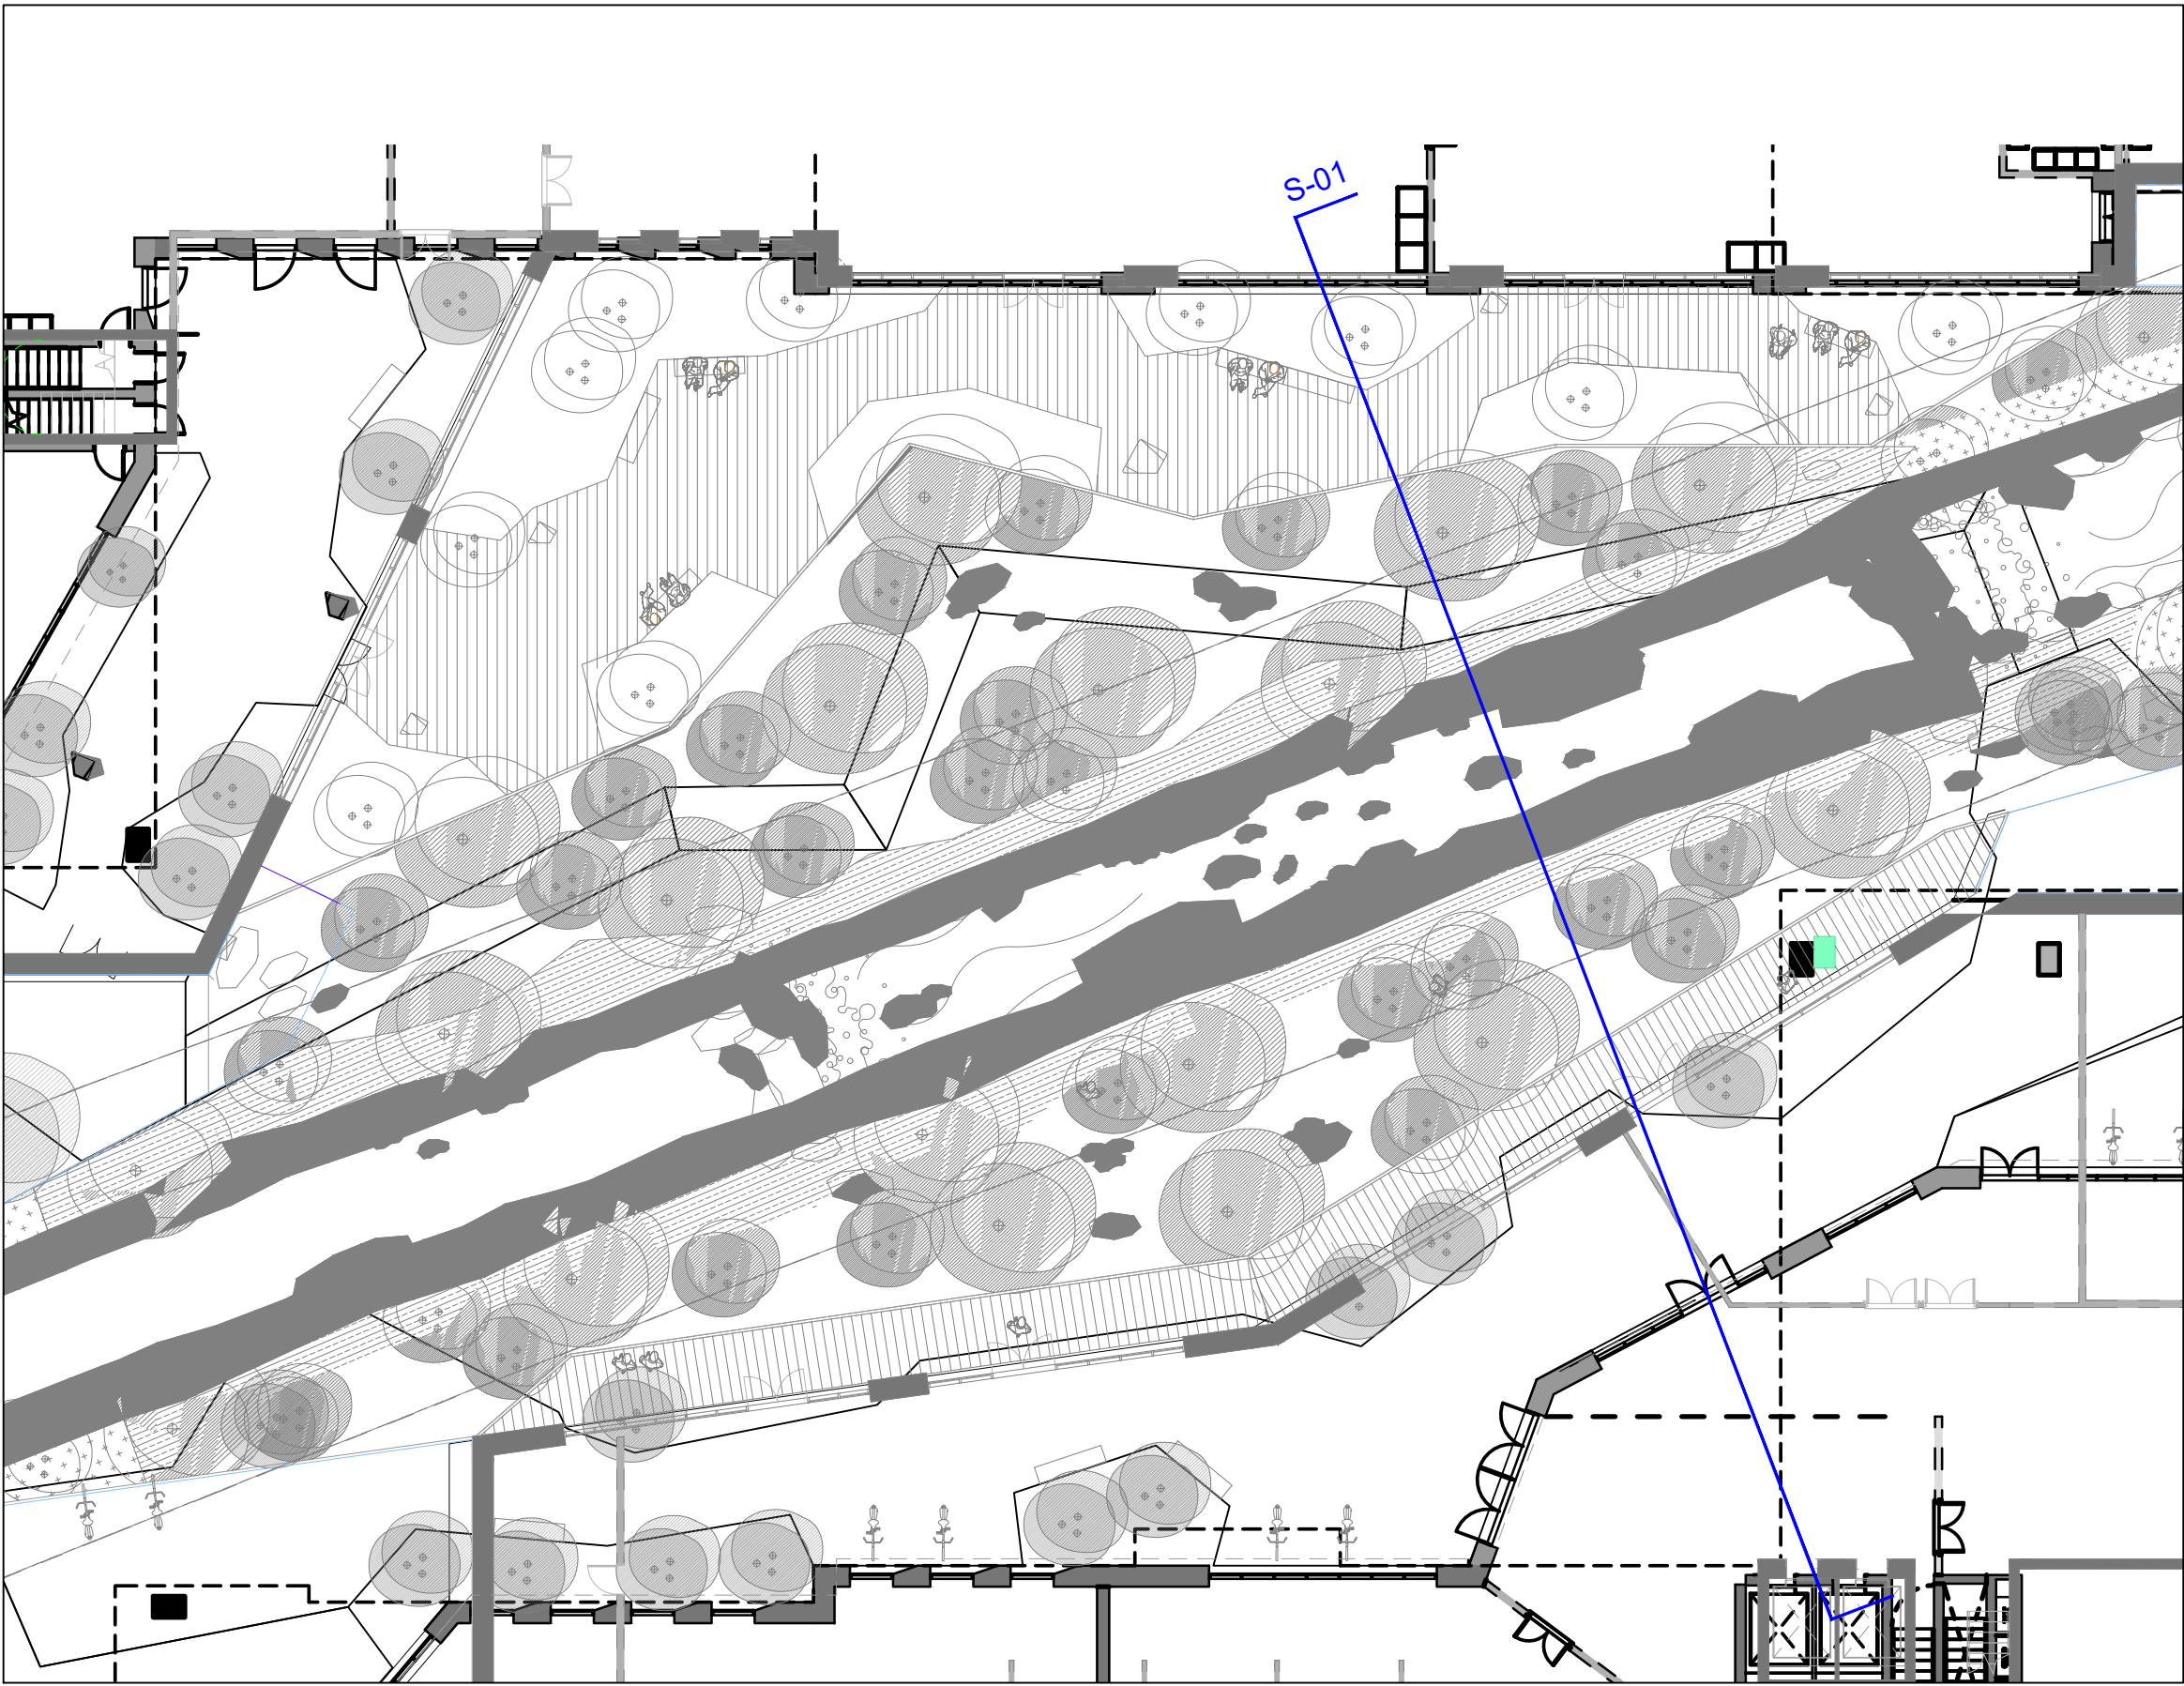


CAMAC CULVERT REOPENING DETAILS - KEY PLAN

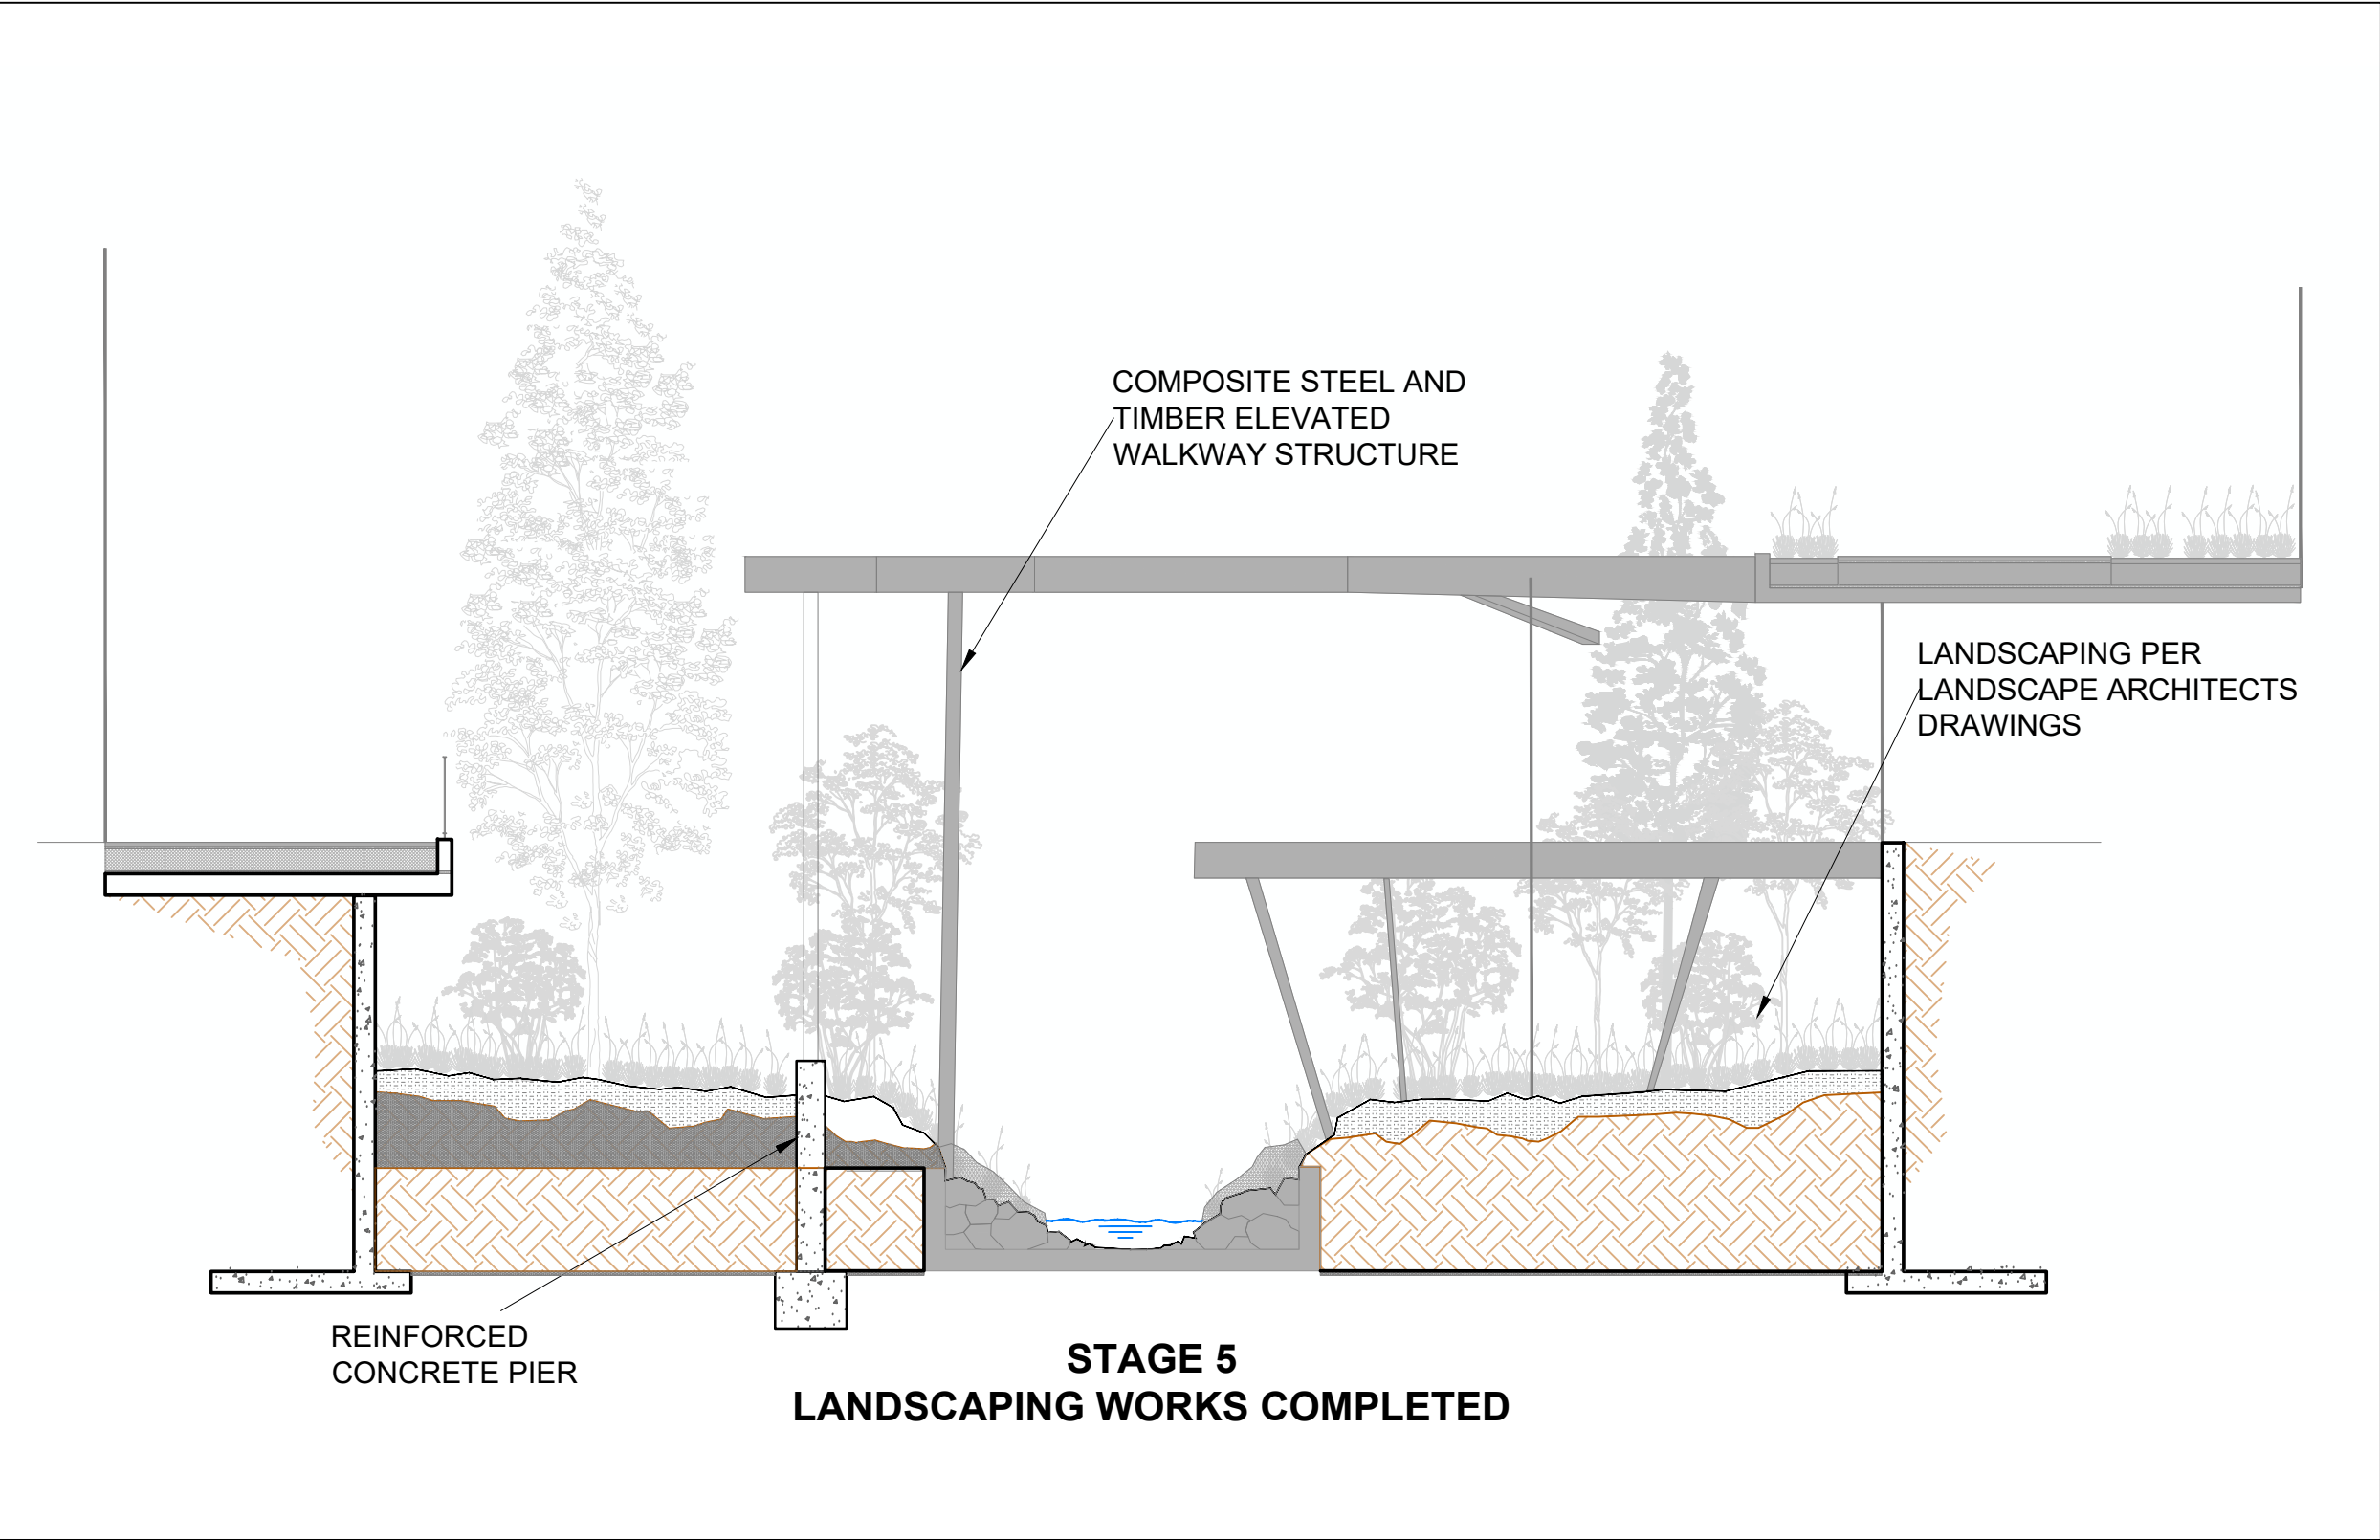

STAGE 5 LANDSCAPING WORKS COMPLETED

NOTES

- THIS DRAWING IS TO BE READ IN CONJUNCTION WITH ALL ENGINEERS & ARCHITECT'S DRAWINGS. FIGURED DIMENSIONS ONLY (NOT SCALING) TO BE USED. WHERE A CONFLICT OF INFORMATION EXISTS OR IF IN ANY DOUBT - ASK.
- CONSULTANTS TO BE INFORMED IMMEDIATELY OF ANY DISCREPANCIES BEFORE WORK PROCEEDS.

PL2	11.10.23	ISSUED FOR PLANNING		AO
ISSUE	DATE	DESCRIPTION		BY
Project Engineer: JC		Project Director: JC		
BM STAGE				
PLANNING				
<div><div><div>BM</div><div>BARRETT MAHONY</div></div><div><div>Dublin Office:</div><div>Sandwith House, 52-54 Lower Sandwith Street, Dublin 2, Ireland. Tel: (01) 677 3200 Fax: (01) 677 3164</div><div>London Office:</div><div>5th Floor, Mill House, 8 Mill Street, London SE1 2BA, United Kingdom Tel: (0044) 20 3750 5530</div><div>Consulting Engineers, Civil, Structural, Project Management. E-mail: bmce@bmce.ie Web: www.bmce.ie</div></div></div>				
				
CLIENT MALCLOSÉ LTD.				
PROJECT TITLE GOWAN HOUSE			BM PROJECT No. 22.219	
MODEL	REFERENCE		SUITABILITY	REVISION
DRAWING TITLE CAMAC CULVERT DAYLIGHTING DETAILS				
DWG	DRAWING REFERENCE GWH-BMD-ZZ-00-DR-C-1005		STATUS	REVISION PL2