



REFERENCE GOOGLE STREET VIEW IMAGE SHOWING PLANTING IN WINTER




REFERENCE PLAN
Scale 1:1000

Block 1
Top of Roof
+69.599

GOWAN
HOUSE

BLOCK 1

BUILDING ELEVATION

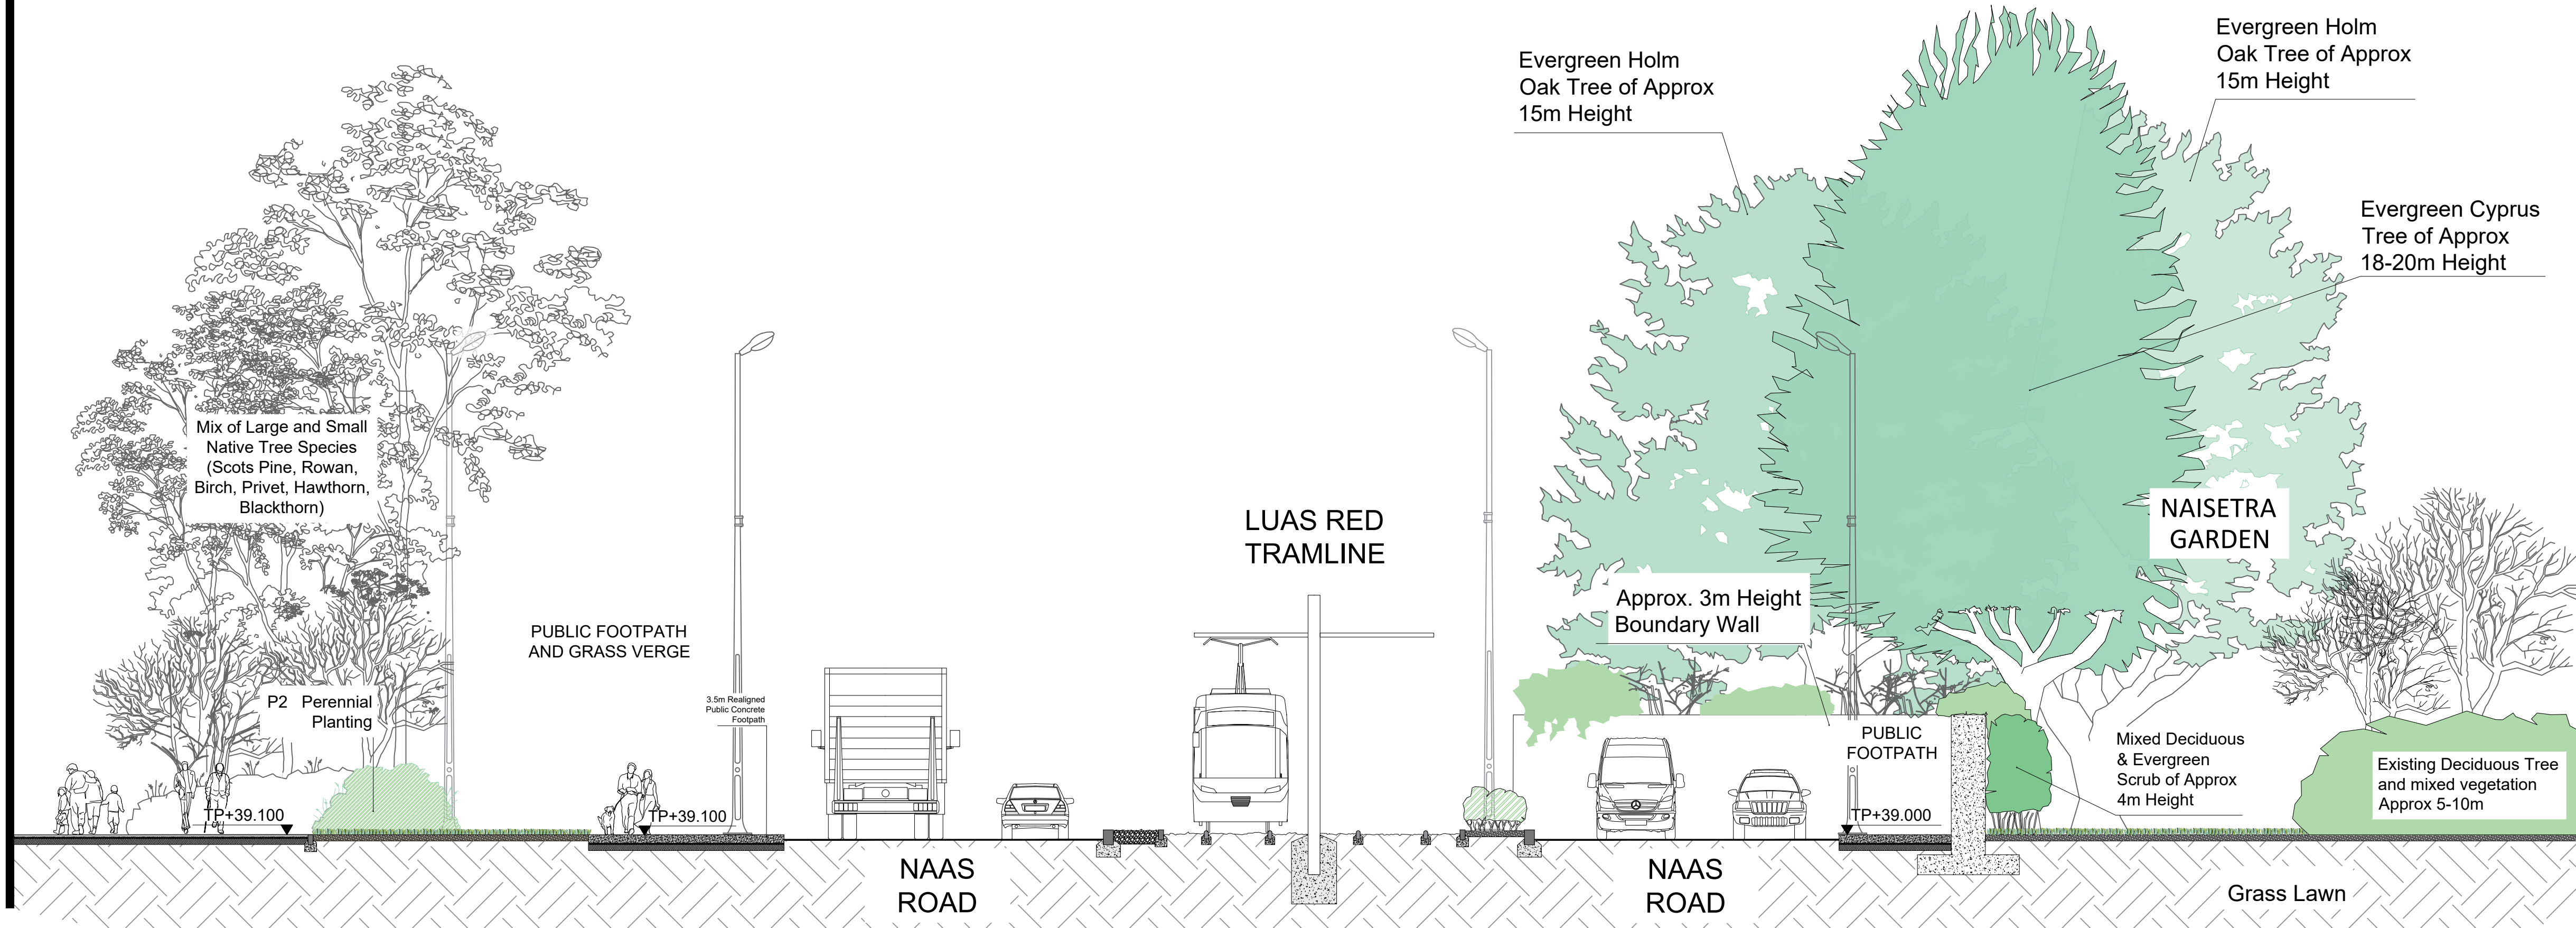

SECTION S-12 - Screen/Buffer Planting in Winter
Scale 1:100

- Level Notes:
- EX+ Existing Level
 - TL+ Top of Landscape Finish
 - TP+ Top of Paving
 - TK+ Top of Kerb
 - TW+ Top of Walls
 - TE+ Top of Edging
 - TR+ Top of Railing
 - TB+ Top of Bench
 - TS+ Top of Slab

Rev	Date	Description	By

This drawing is copyright. Figured dimensions to be used in all cases.
All dimensions to be checked on site prior to commencement of works.

STEPHEN DIAMOND ASSOCIATES
CHARTERED LANDSCAPE ARCHITECTS

68 Pearse Street Dublin 2
email: mail@sdacla.ie
Client Malclose Limited

tel: 01 6775670
fax: 01 6775669
Project No.: 22-579

Project Gowan House
Scale 1:50 @ A1
Title Section 12
Date Issued 2023-10-09
Drg No 22-579-SDA-PD-DR-XX-210
Drawn BS Purpose Planning Checked SD