


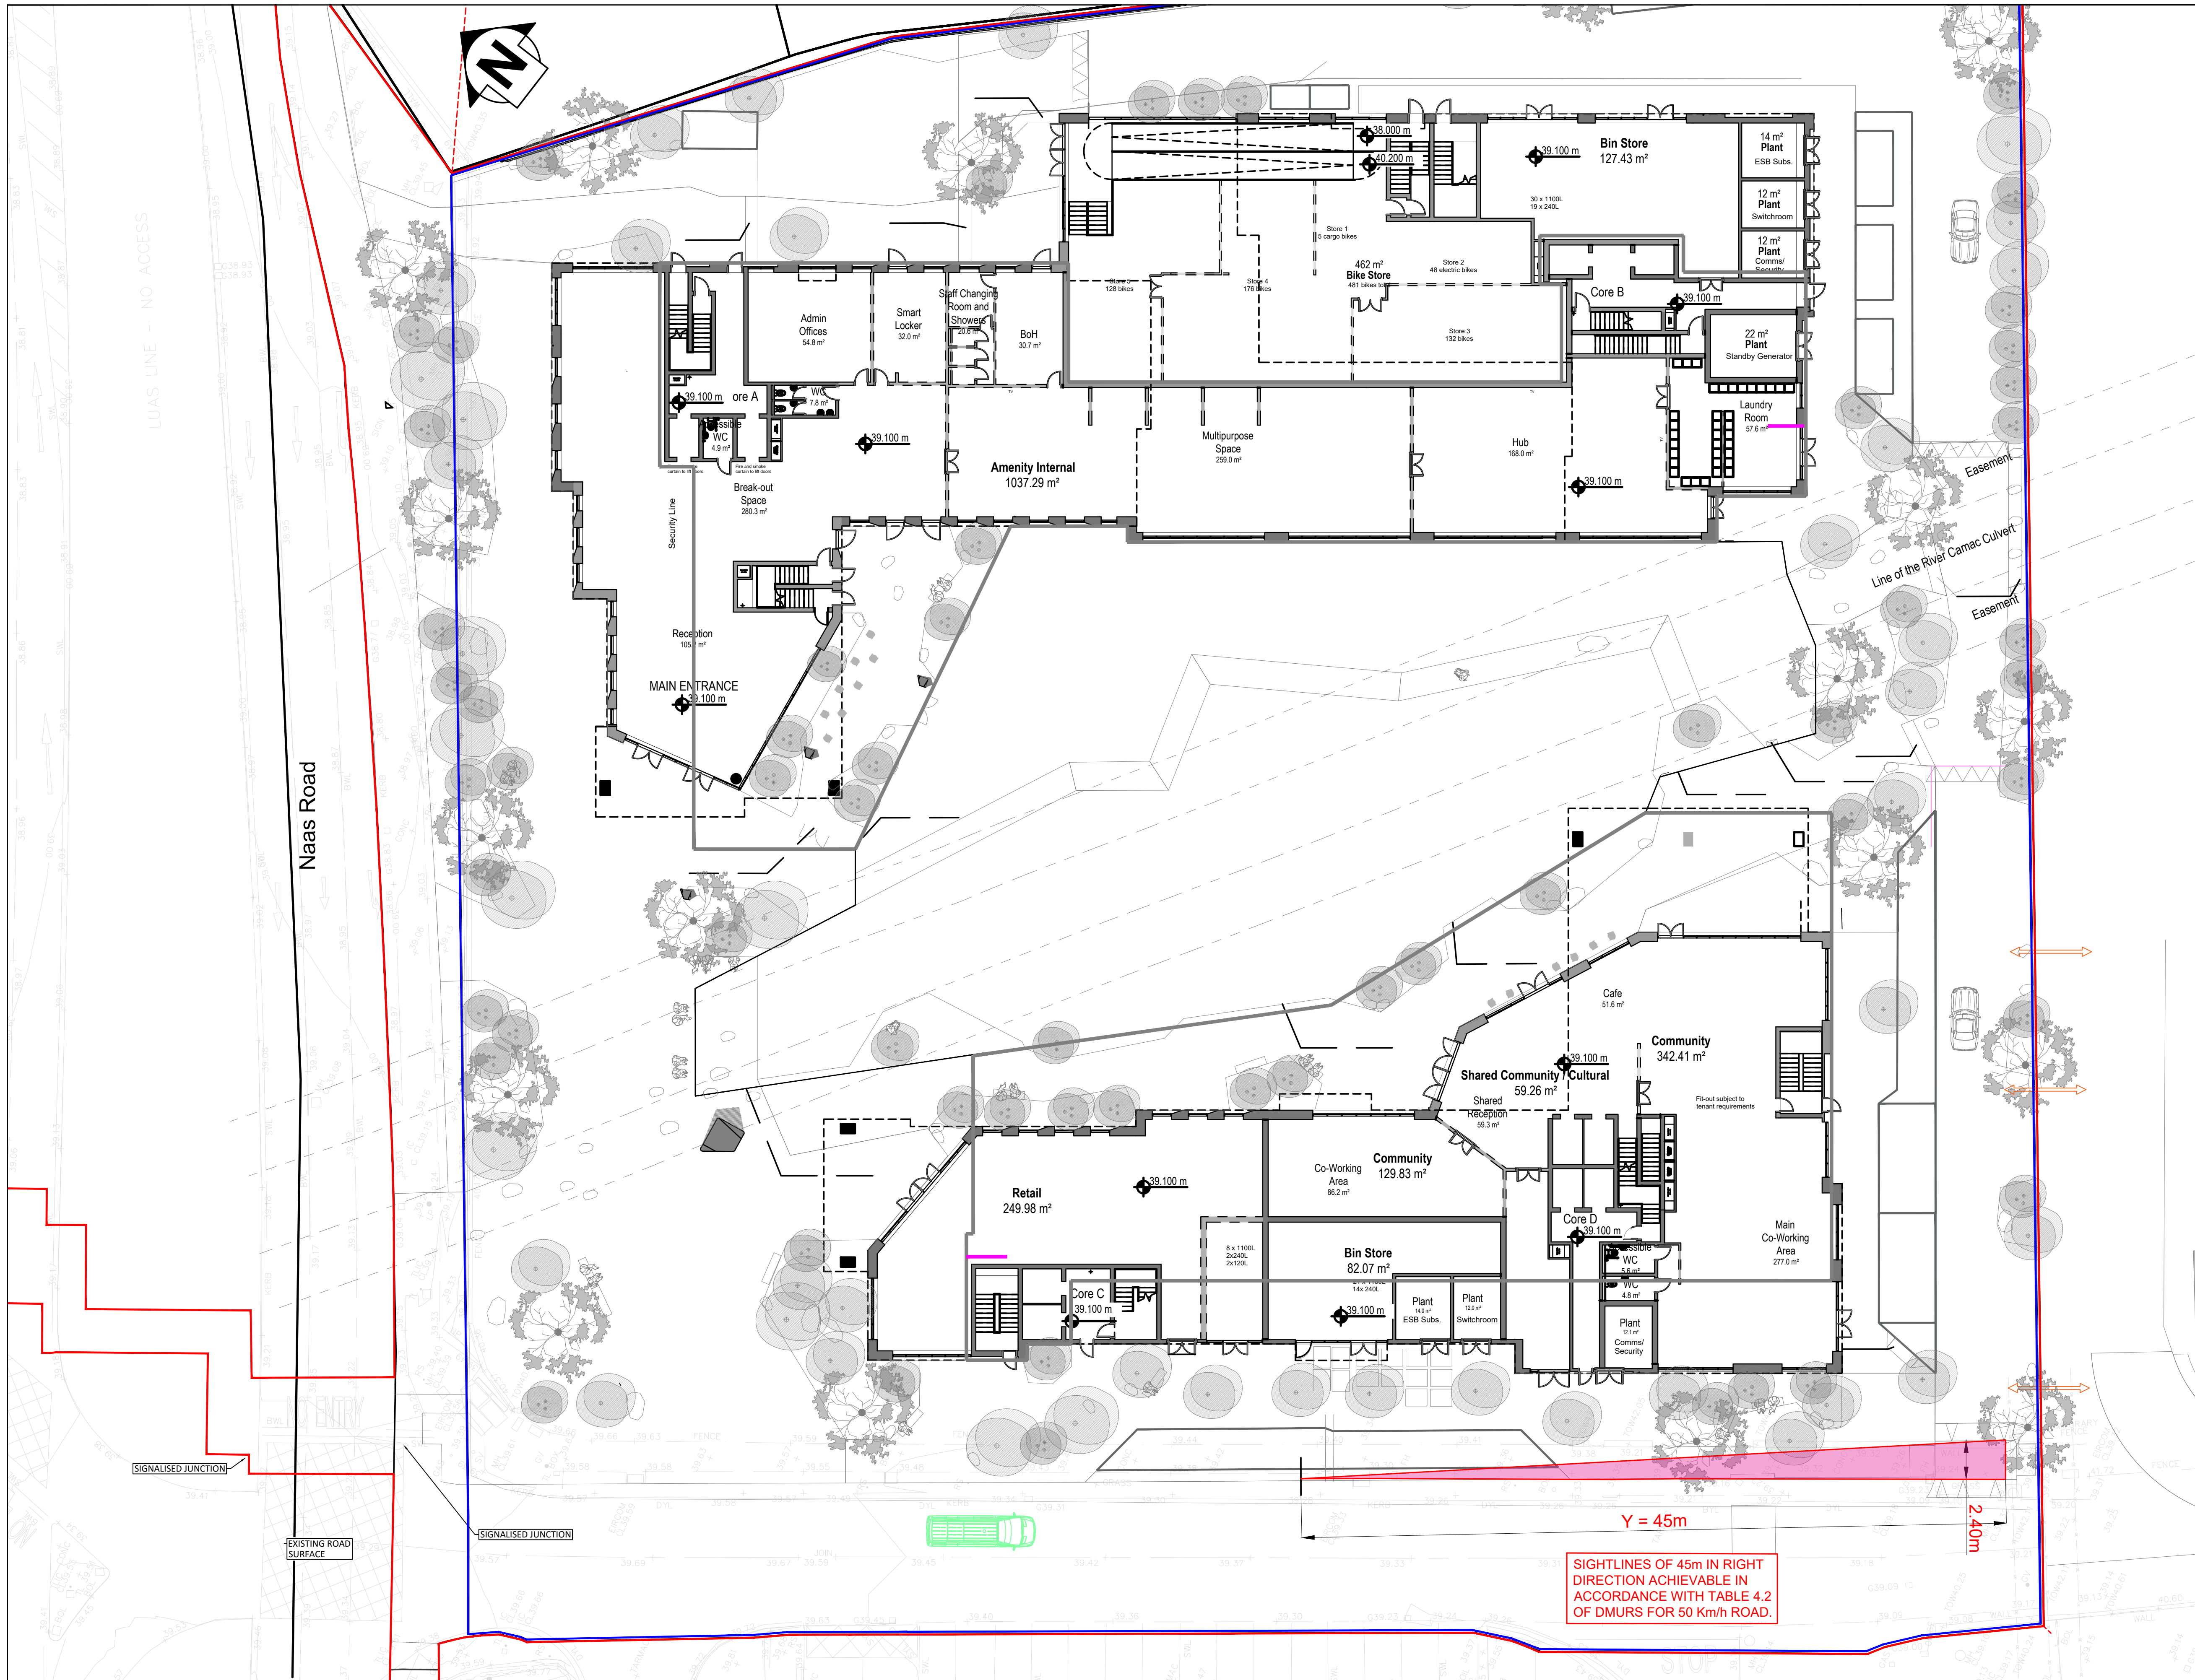

PROPOSED SIGHTLINES LAYOUT

SCALE @ A1: 1:200
SCALE @ A3: 1:400

NOTES

- THIS DRAWING IS TO BE READ IN CONJUNCTION WITH ALL ENGINEERS & ARCHITECT'S DRAWINGS. FIGURED DIMENSIONS ONLY (NOT SCALING) TO BE USED. WHERE A CONFLICT OF INFORMATION EXISTS OR IF IN ANY DOUBT - 'ASK'.
- CONSULTANTS TO BE INFORMED IMMEDIATELY OF ANY DISCREPANCIES BEFORE WORK PROCEEDS.

PL2	11.10.23	ISSUED FOR PLANNING	MC
ISSUE	DATE	DESCRIPTION	BY

Project Engineer: JC Project Director: JC

BM STAGE

PLANNING

BM
Dublin Office:
Sandwith House, 52-54 Lower Sandwith Street, Dublin 2, Ireland.
Tel: (01) 677 3200 Fax: (01) 677 3164
London Office:
5th Floor, Mill House, 8 Mill Street, London SE1 2BA, United Kingdom
Tel: (0044) 20 3750 5530
Consulting Engineers, Civil, Structural, Project Management E-mail: bmce@bmce.ie Web: www.bmce.ie



CLIENT
MALCLOSE LTD.

PROJECT TITLE
GOWAN HOUSE

BM PROJECT No.
22.219

REFERENCE	SUITABILITY	REVISION
-----------	-------------	----------

DRAWING TITLE
PROPOSED SIGHTLINES LAYOUT

DWG	DRAWING REFERENCE GWH-BMD-ZZ-00-DR-C-1004	STATUS	REVISION PL2
-----	---	--------	------------------------