




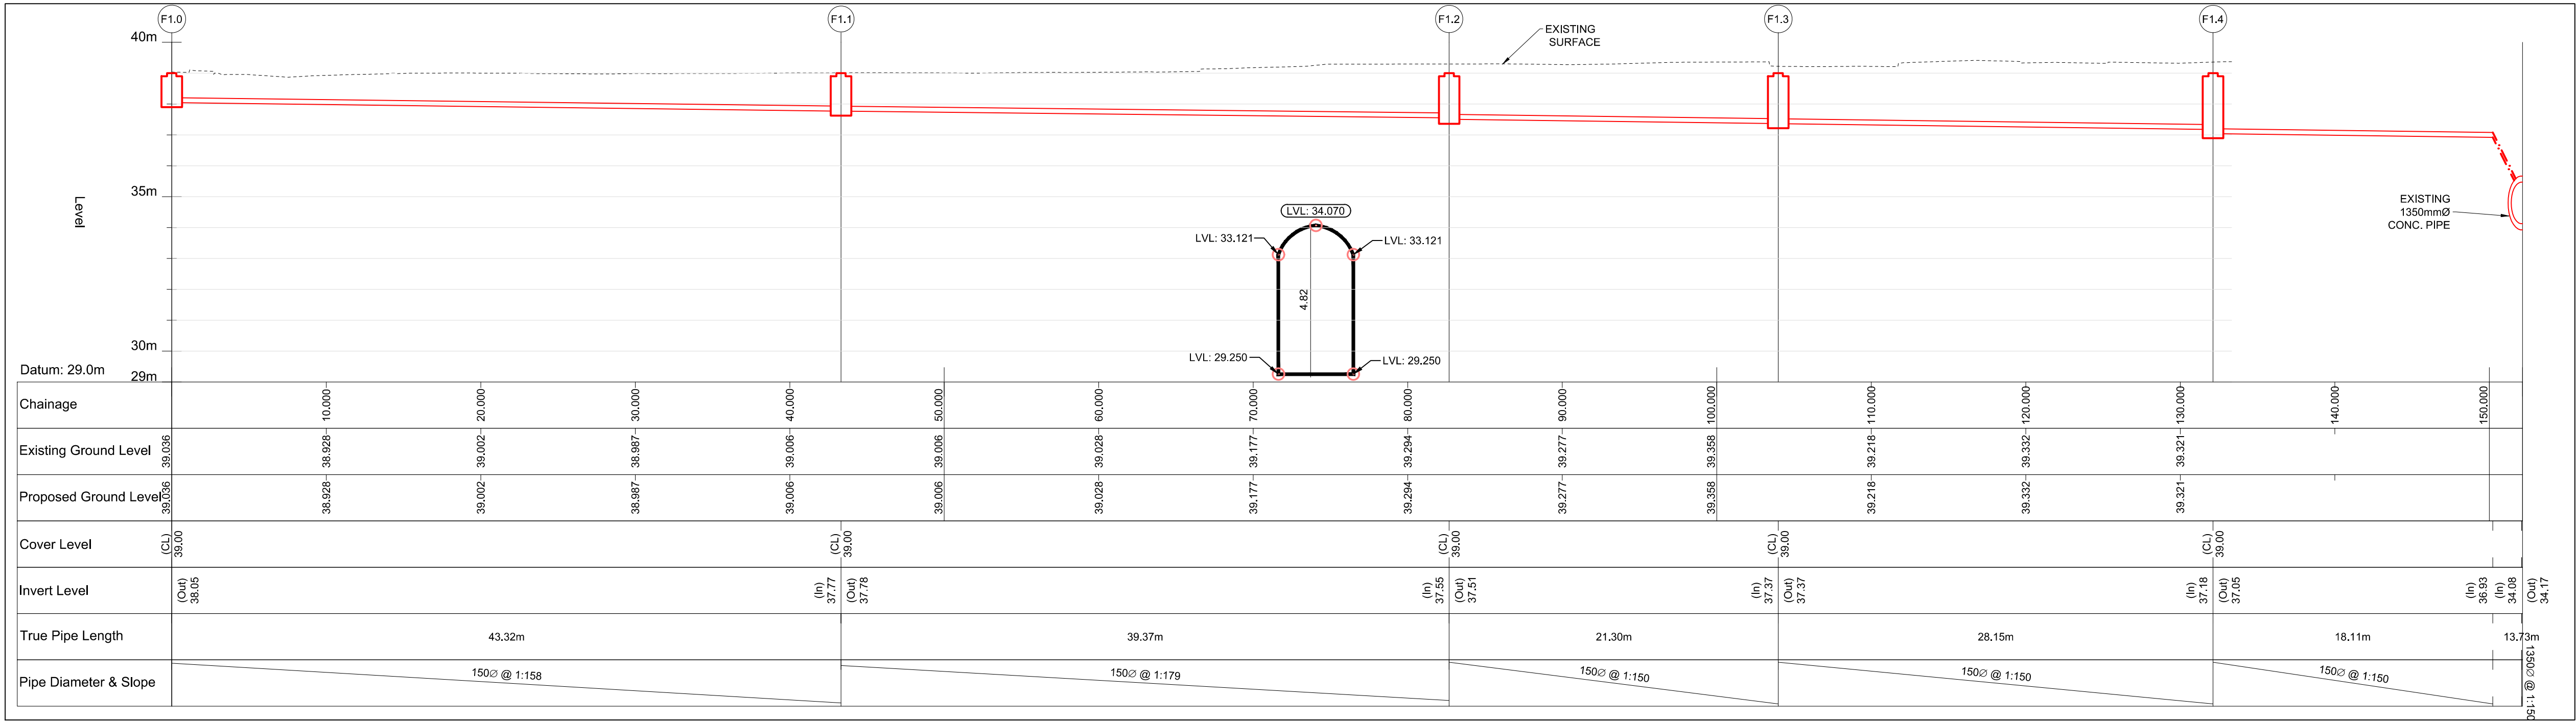

F1 SECTION
1122 SCALE @ A1: H=1:250 ; V=1:125
SCALE @ A3: H=1:500 ; V=1:250

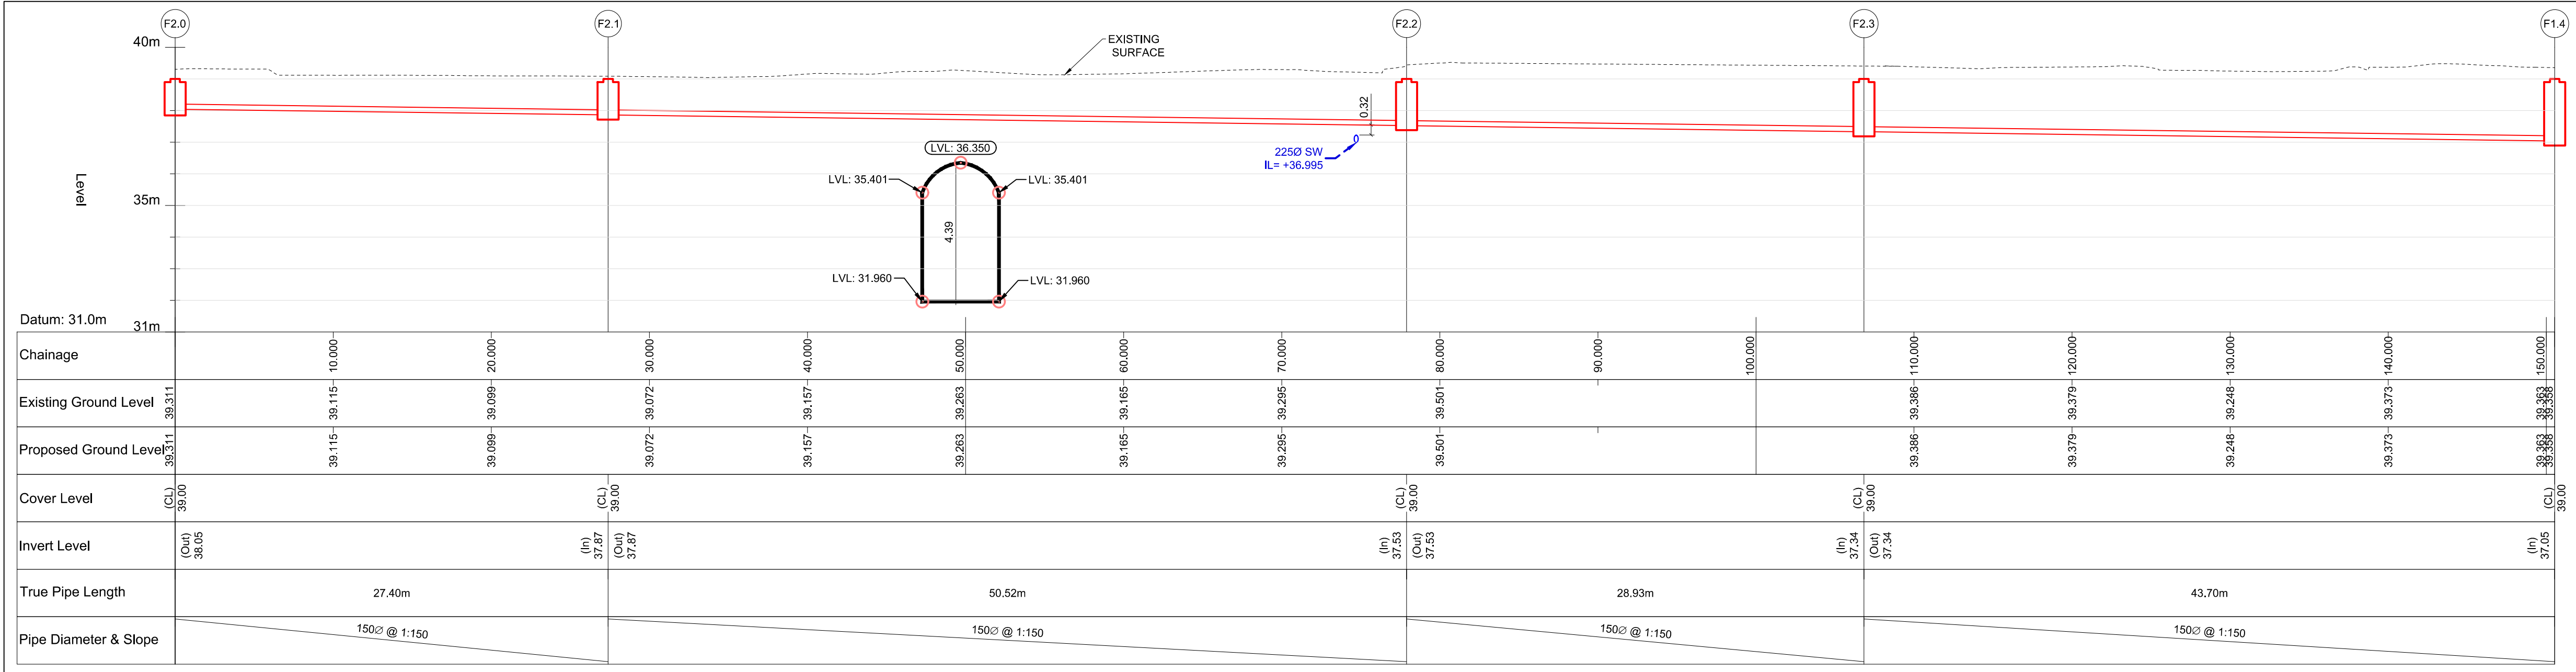

F2 SECTION
1122 SCALE @ A1: H=1:250 ; V=1:125
SCALE @ A3: H=1:500 ; V=1:250

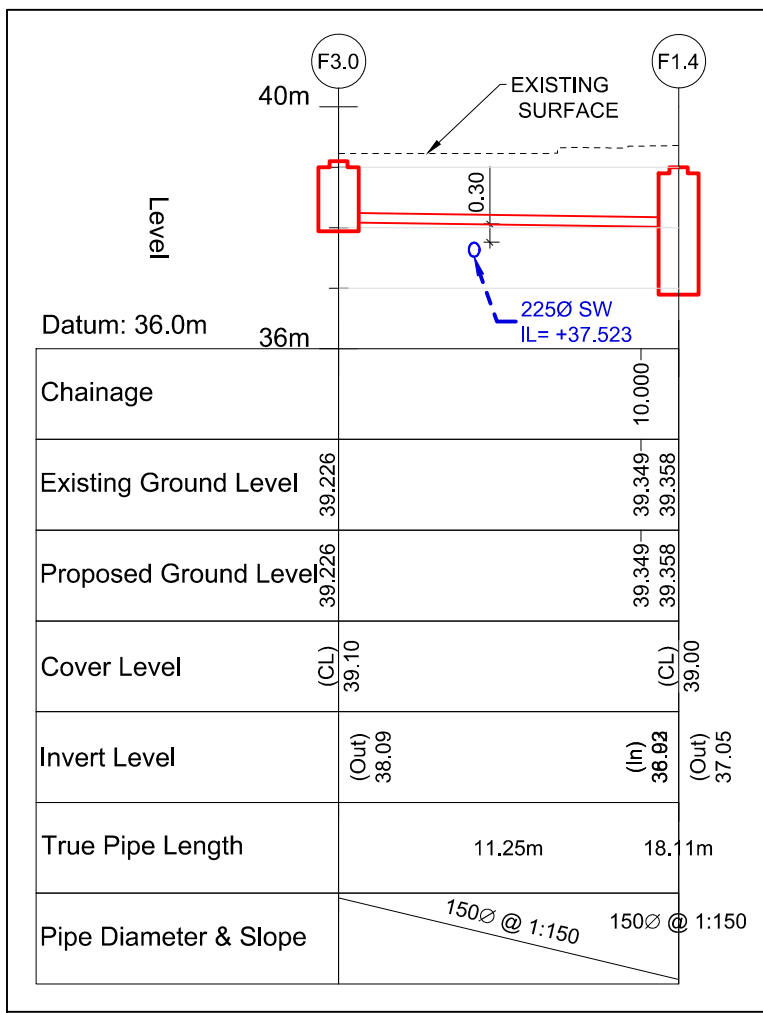

F3 SECTION
1122 SCALE @ A1: H=1:250 ; V=1:125
SCALE @ A3: H=1:500 ; V=1:250

FOUL WATER LONGSECTIONS

SCALE @ A1: 1:200
SCALE @ A3: 1:400

NOTES

- THIS DRAWING IS TO BE READ IN CONJUNCTION WITH ALL ENGINEERS & ARCHITECTS' DRAWINGS FIGURED DIMENSIONS ONLY (NOT SCALING) TO BE USED. WHERE A CONFLICT OF INFORMATION EXISTS OR IF IN ANY DOUBT - 'ASK'.
- CONSULTANTS TO BE INFORMED IMMEDIATELY OF ANY DISCREPANCIES BEFORE WORK PROCEEDS.

PL2	11.10.23	ISSUED FOR PLANNING	AO
ISSUE	DATE	DESCRIPTION	BY

Project Engineer: JC Project Director: JC

BM STAGE

PLANNING

BM Dublin Office: Sandwith House, 52-54 Lower Sandwith Street, Dublin 2, Ireland. Tel: (01) 677 3200 Fax: (01) 677 3154
London Office: 5th Floor, Mill House, 8 Mill Street, London SE1 2BA, United Kingdom Tel: (0044) 20 3750 3530
Consulting Engineers, Civil - Structural - Project Management.E-mail: bmce@bmce.ie Web: www.bmce.ie



CLIENT **MALCLOUSE LTD**

PROJECT TITLE **GOWAN HOUSE** BM PROJECT No. **22.219**

REFERENCE SUITABILITY REVISION

DRAWING TITLE **FOUL WATER LONGSECTIONS**

DRAWING REFERENCE **22219-BMD-ZZ-XX-DR-C-1122** STATUS **PL2**