


RIPARIAN ZONE TREES

UNDER STORY PLANTS



PRECEDENT IMAGE - ELEVATED WALKWAYS IN AVONDALE FOREST, CO. WICKLOW

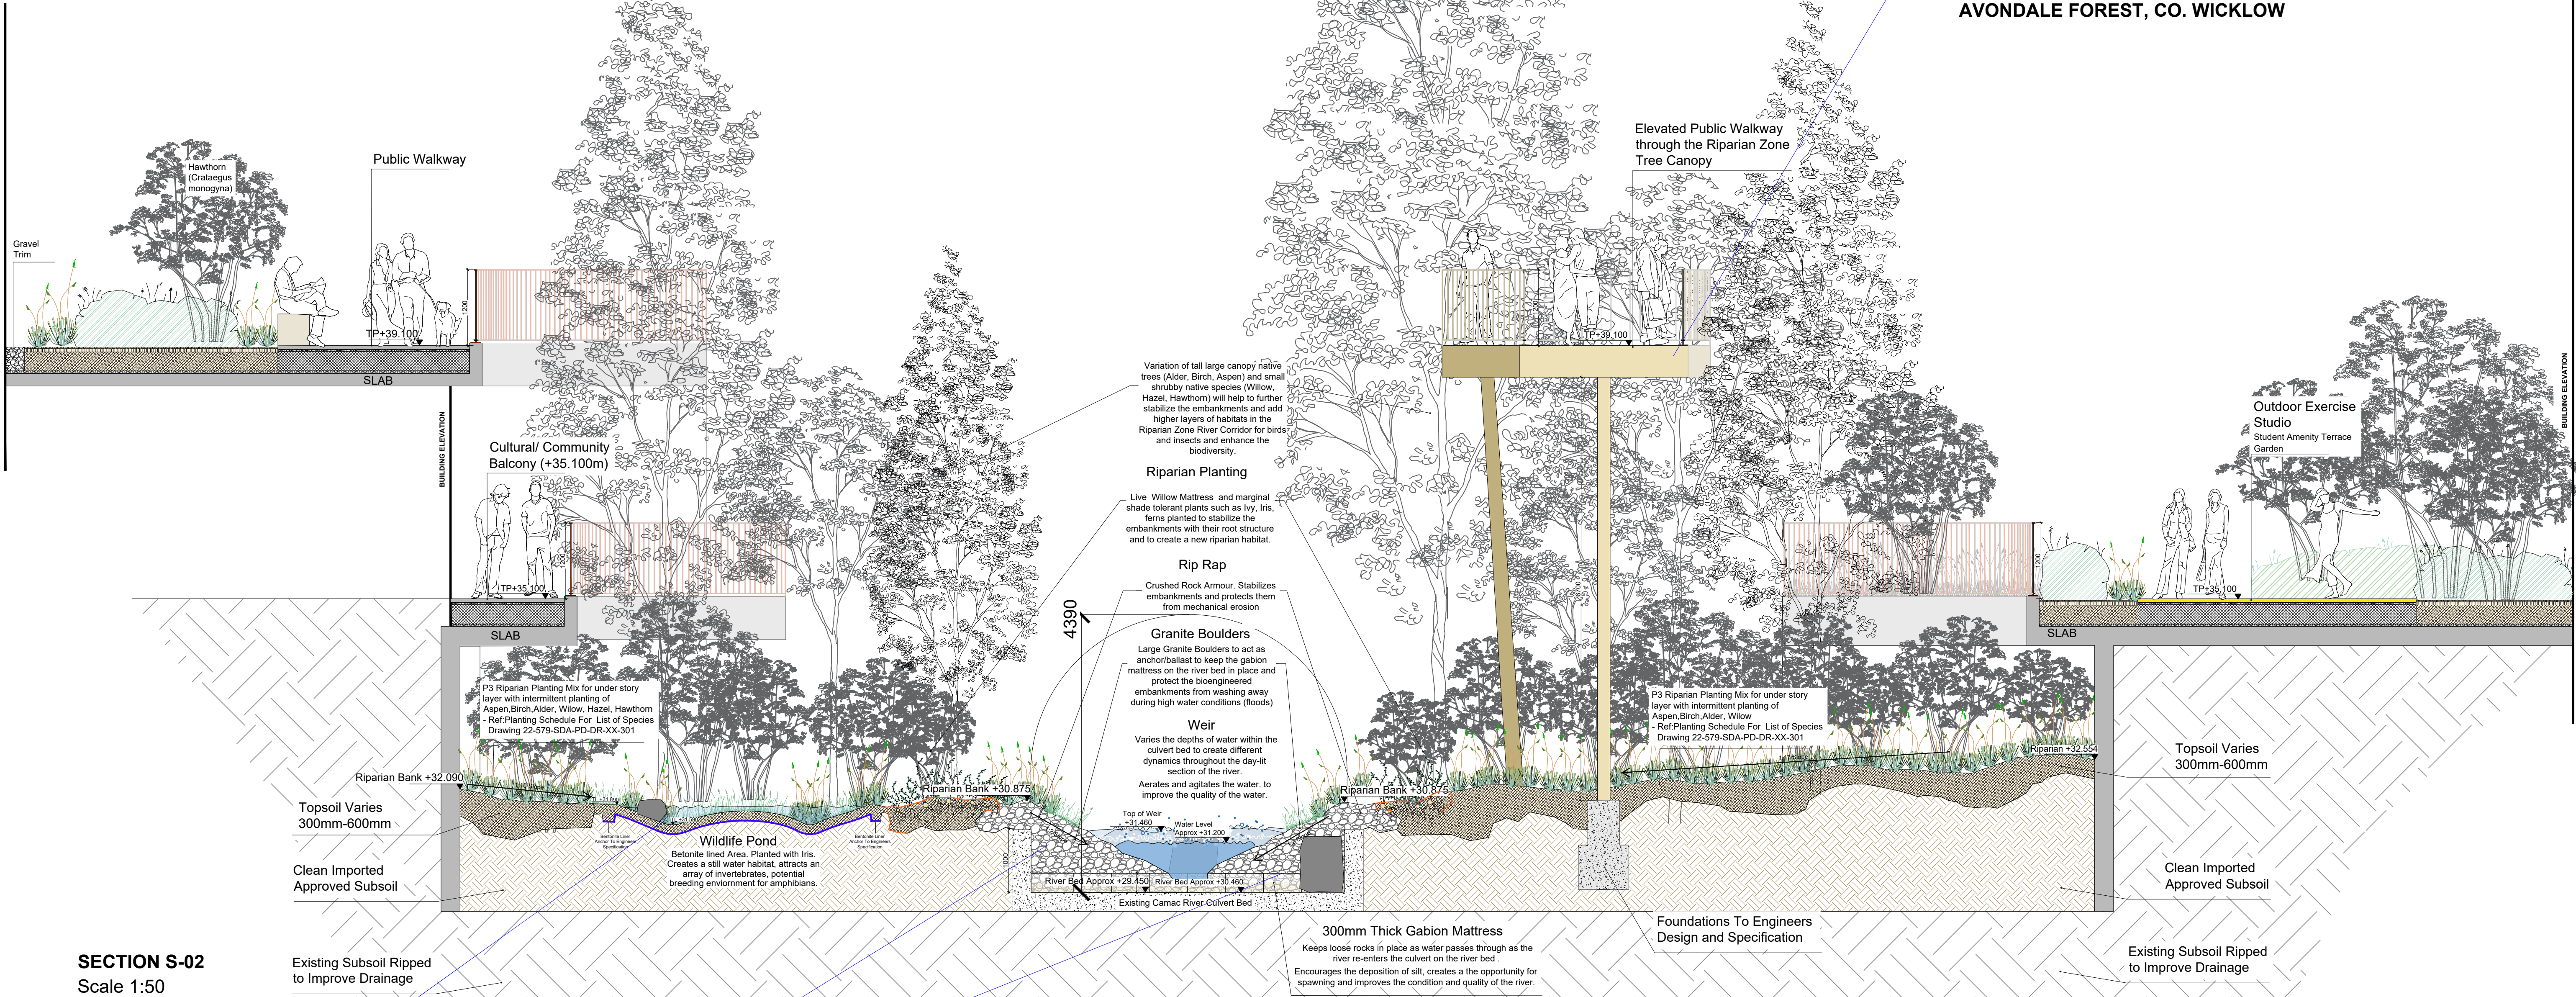

Wildlife Pond



RIP-RAP Banks with Vegetation

Rev	Date	Description	By

This drawing is copyright. Figured dimensions to be used in all cases. All dimensions to be checked on site prior to commencement of works.

Level Notes:
EX+ Existing Level
TL+ Top of Landscape Finish
TP+ Top of Paving
TK+ Top of Kerb
TW+ Top of Walls
TE+ Top of Edging
TR+ Top of Railing
TB+ Top of Bench
TS+ Top of Slab

STEPHEN DIAMOND ASSOCIATES
CHARTERED LANDSCAPE ARCHITECTS

68 Pearse Street Dublin 2
email: mail@sda.ie
Client Malclose Limited

tel: 01 6775670
fax: 01 6775669
Project No.: 22-579

Project Gowan House
Scale 1:50 @ A1

Title Sections 02
Date Issued 2023-10-09

Org No 22-579-SDA-PD-DR-XX-202

Drawn BS Purpose Planning Checked SD