



SECTION S-03
Scale 1:200

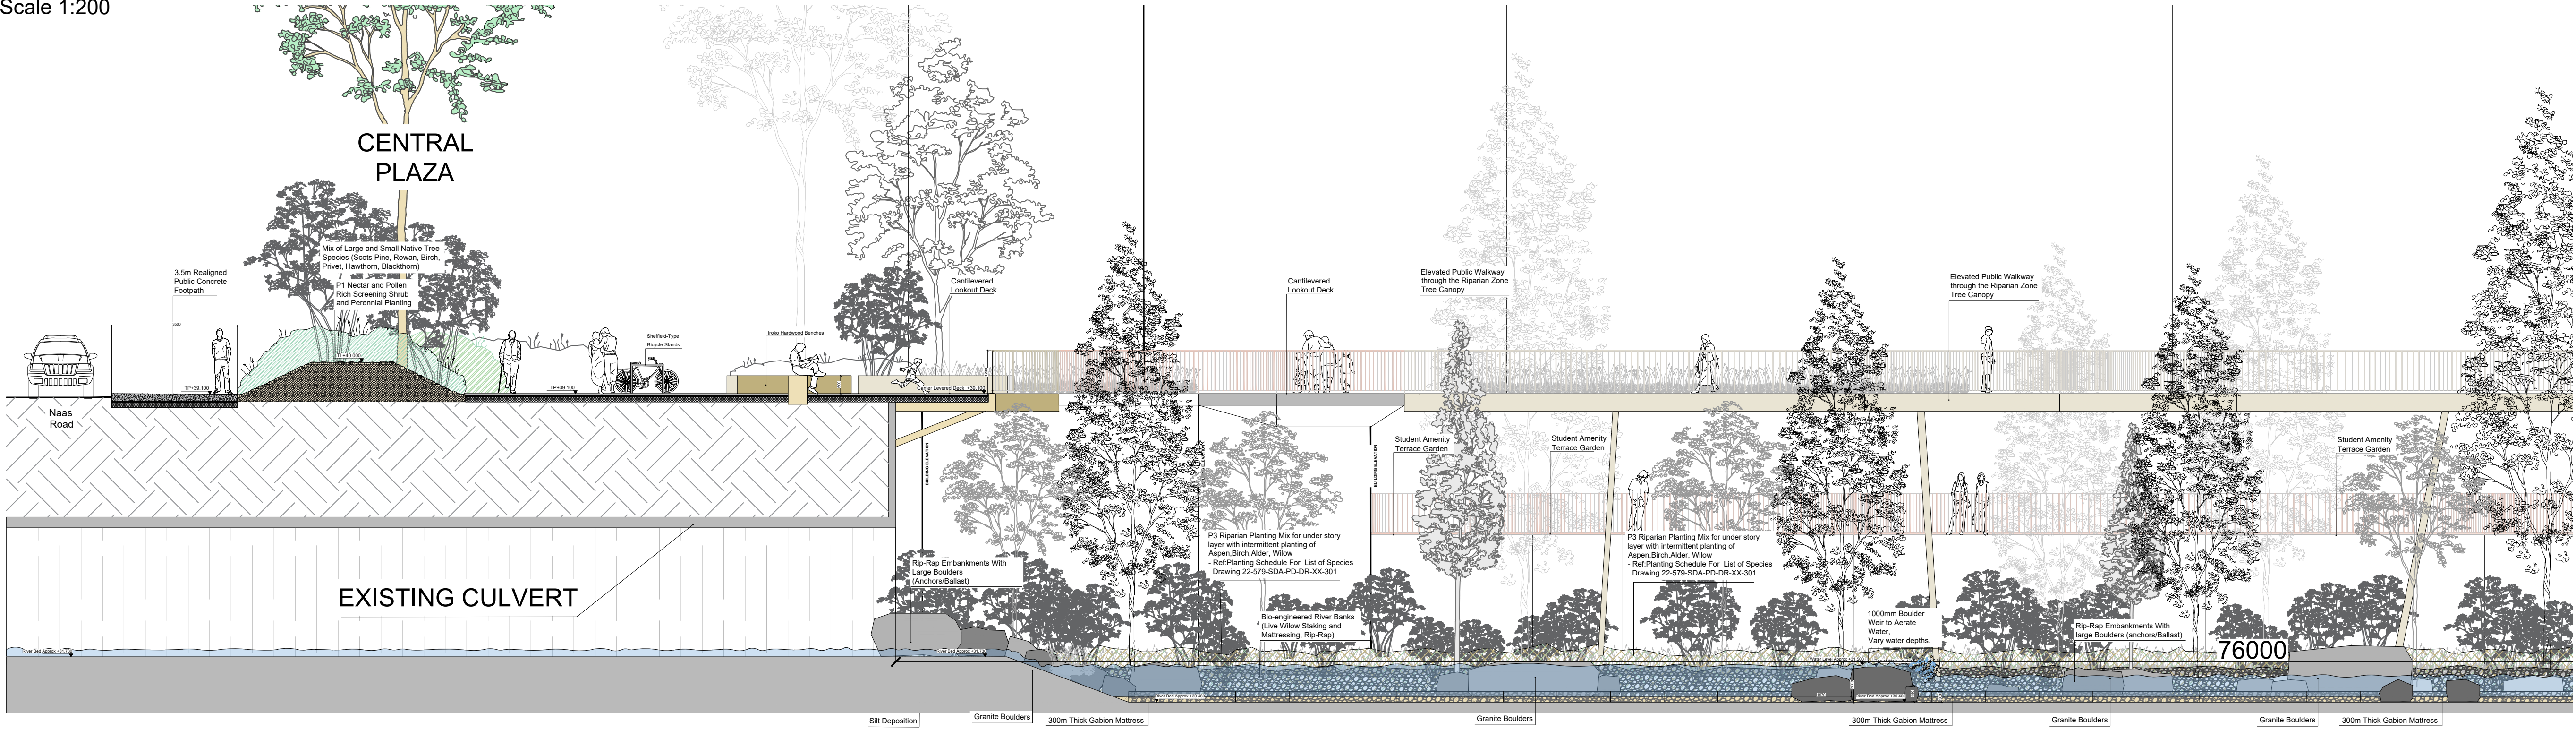

SECTION S-03
Scale 1:100

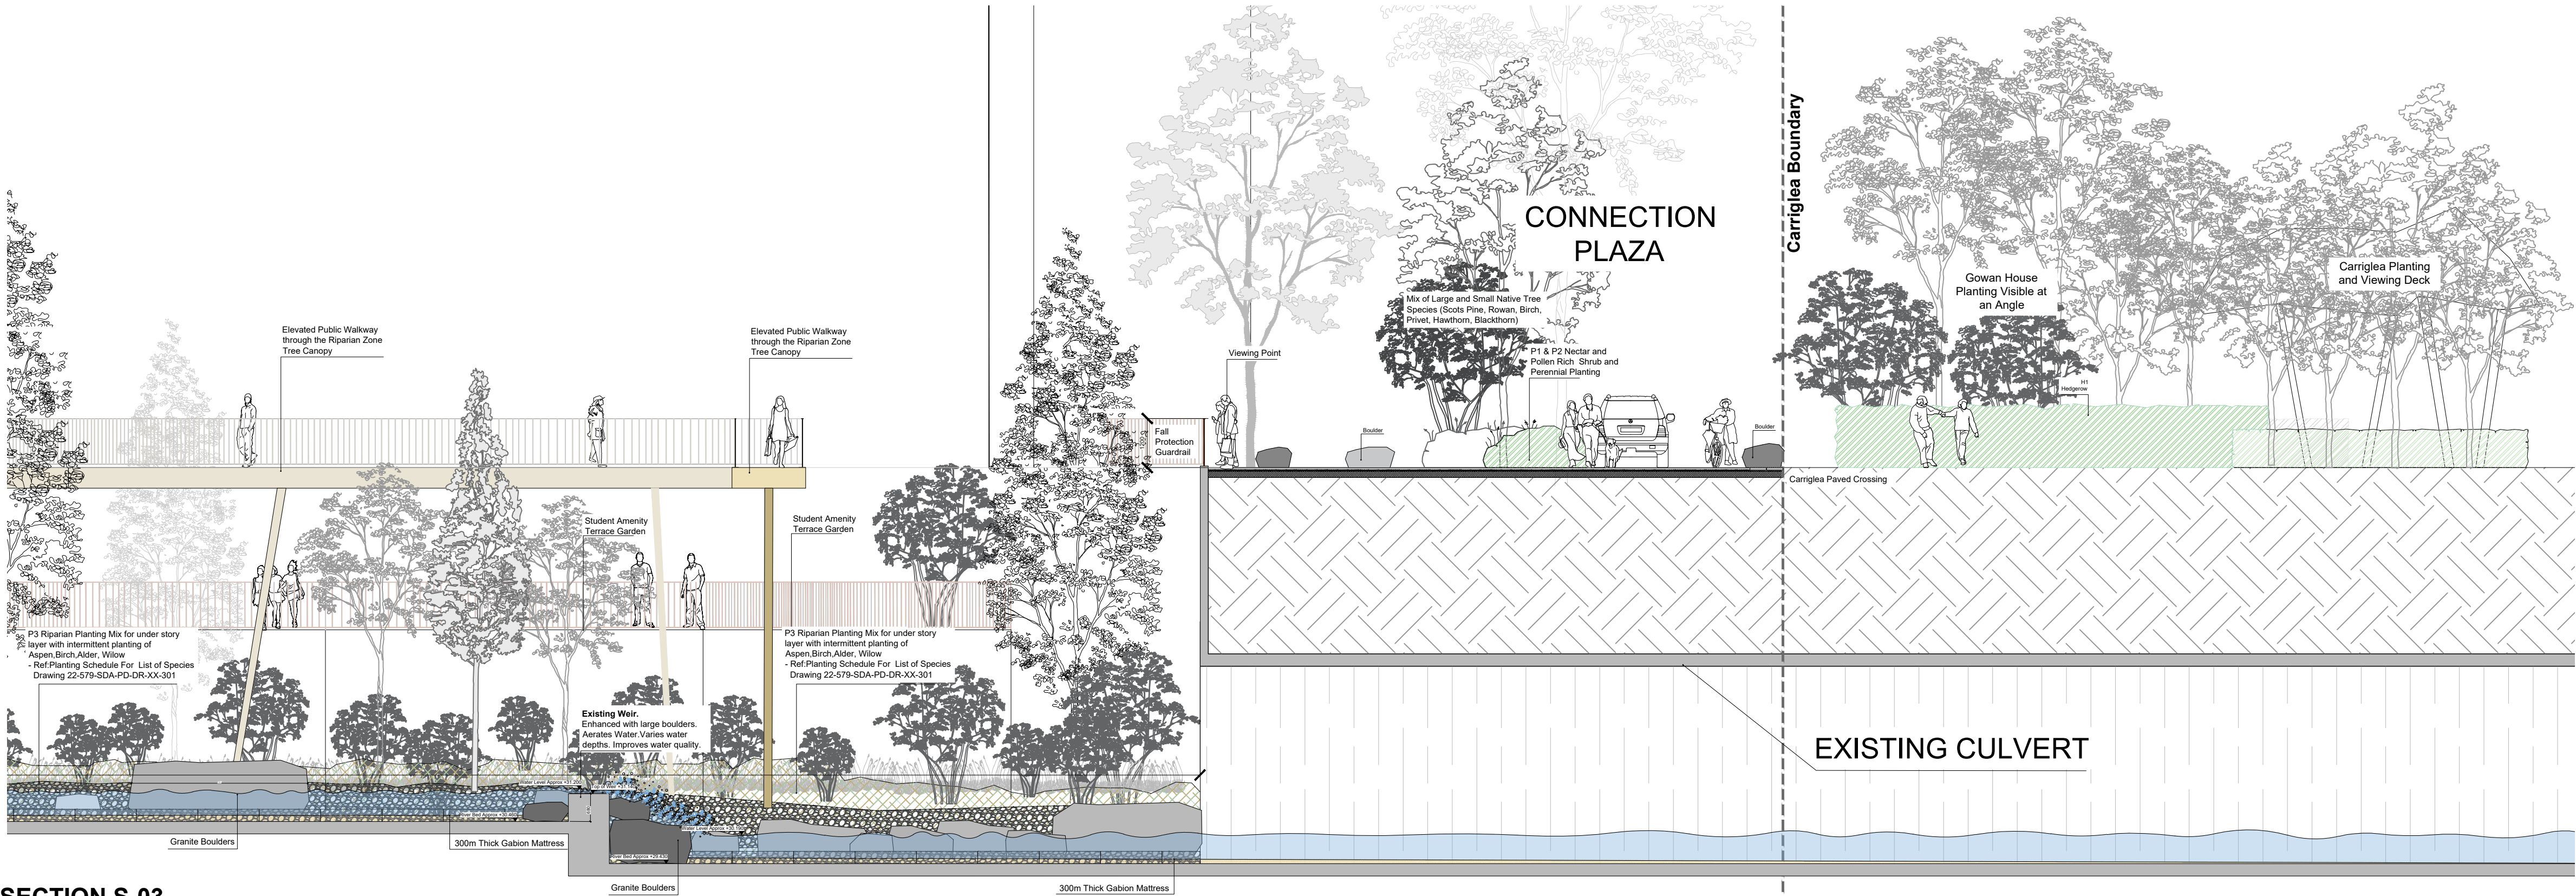

SECTION S-03
Scale 1:100

- Level Notes:
- EX+ Existing Level
 - TL+ Top of Landscape Finish
 - TP+ Top of Paving
 - TK+ Top of Kerb
 - TW+ Top of Walls
 - TE+ Top of Edging
 - TR+ Top of Railing
 - TB+ Top of Bench
 - TS+ Top of Slab

Rev	Date	Description	By

This drawing is copyright. Figured dimensions to be used in all cases.
All dimensions to be checked on site prior to commencement of works.

STEPHEN DIAMOND ASSOCIATES
CHARTERED LANDSCAPE ARCHITECTS

68 Pearse Street Dublin 2
email: mail@sda.ie
Client Malclose Limited

tel: 01 6775670
fax: 01 6775669
Project No.: 22-579

Project Gowan House
Scale 1:200 / 1:100 @ A1

Title Section 03
Date Issued 2023-10-09

Proj No 22-579-SDA-PD-DR-XX-203

Drawn BS
Purpose Planning
Checked SD