



SECTION S-04  
Scale 1:200

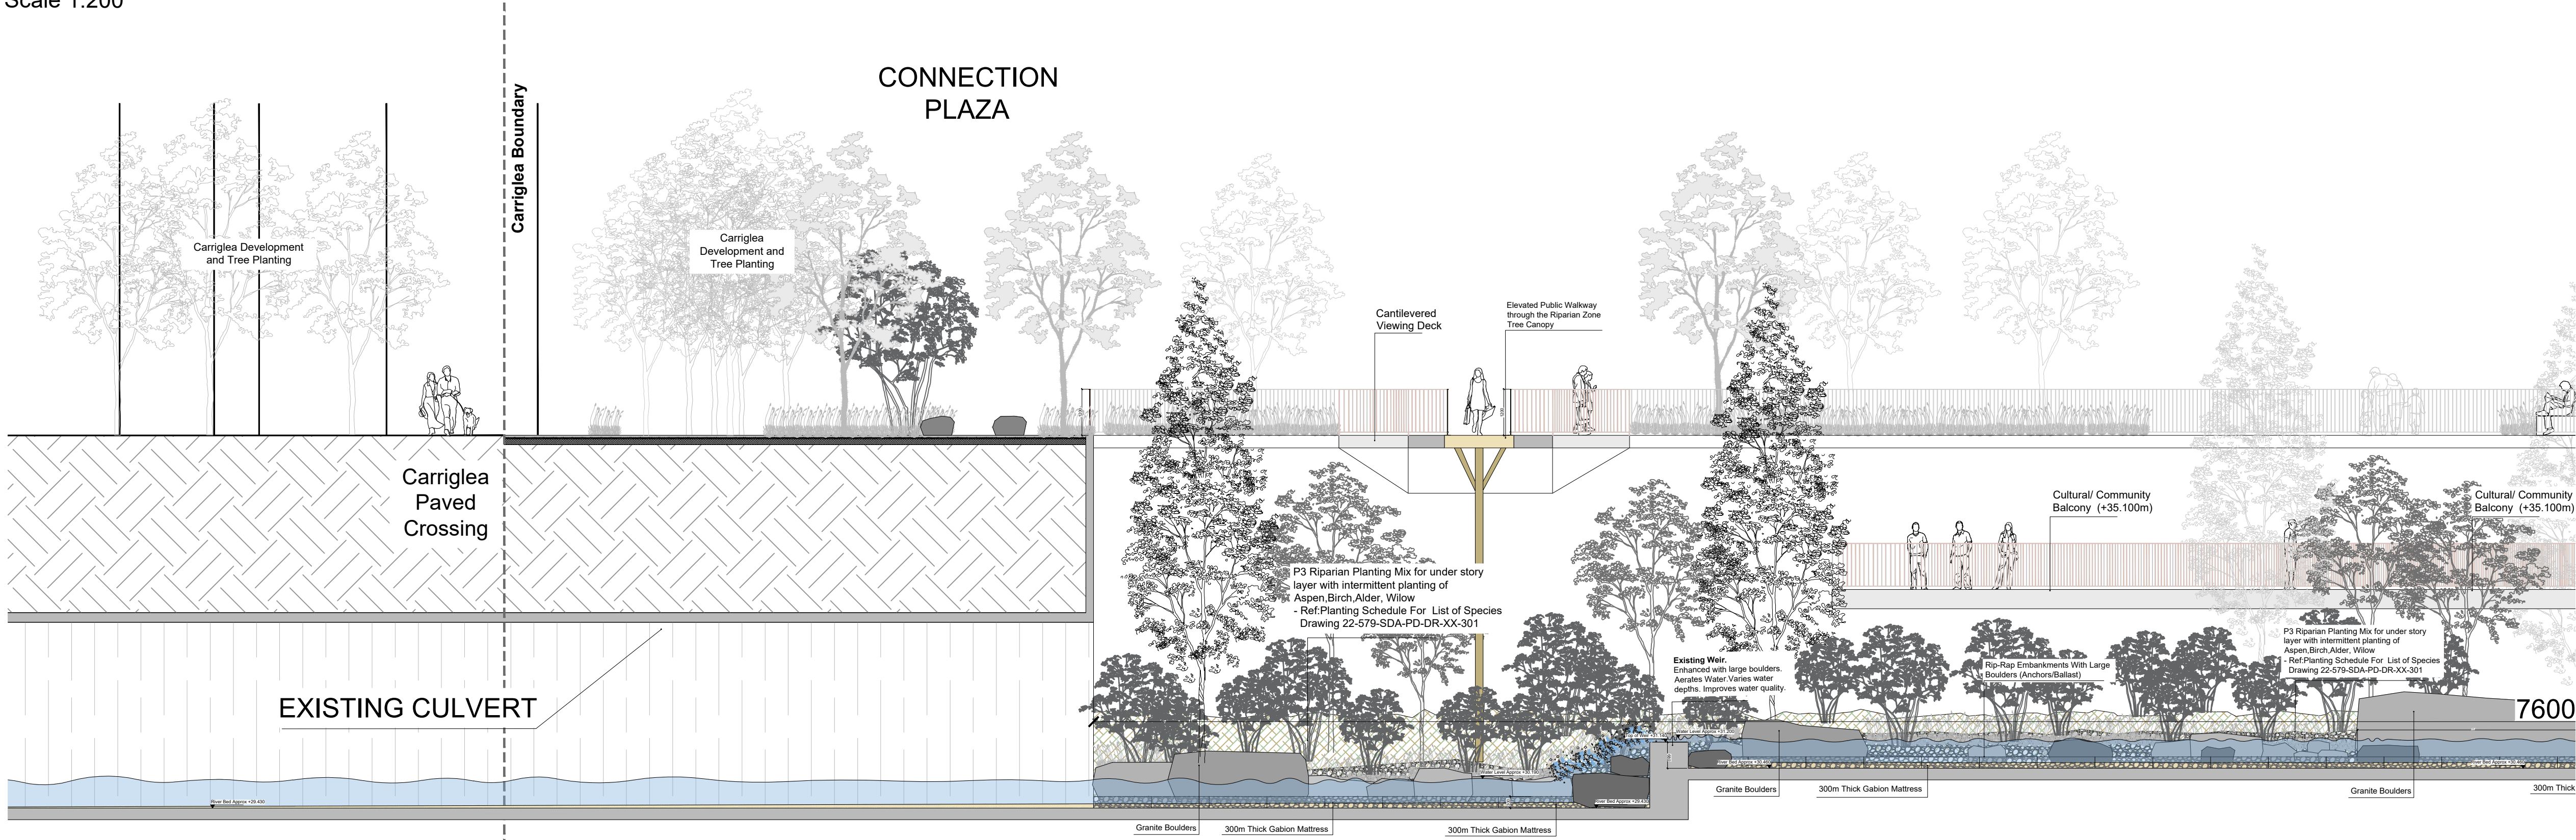

SECTION S-04  
Scale 1:100

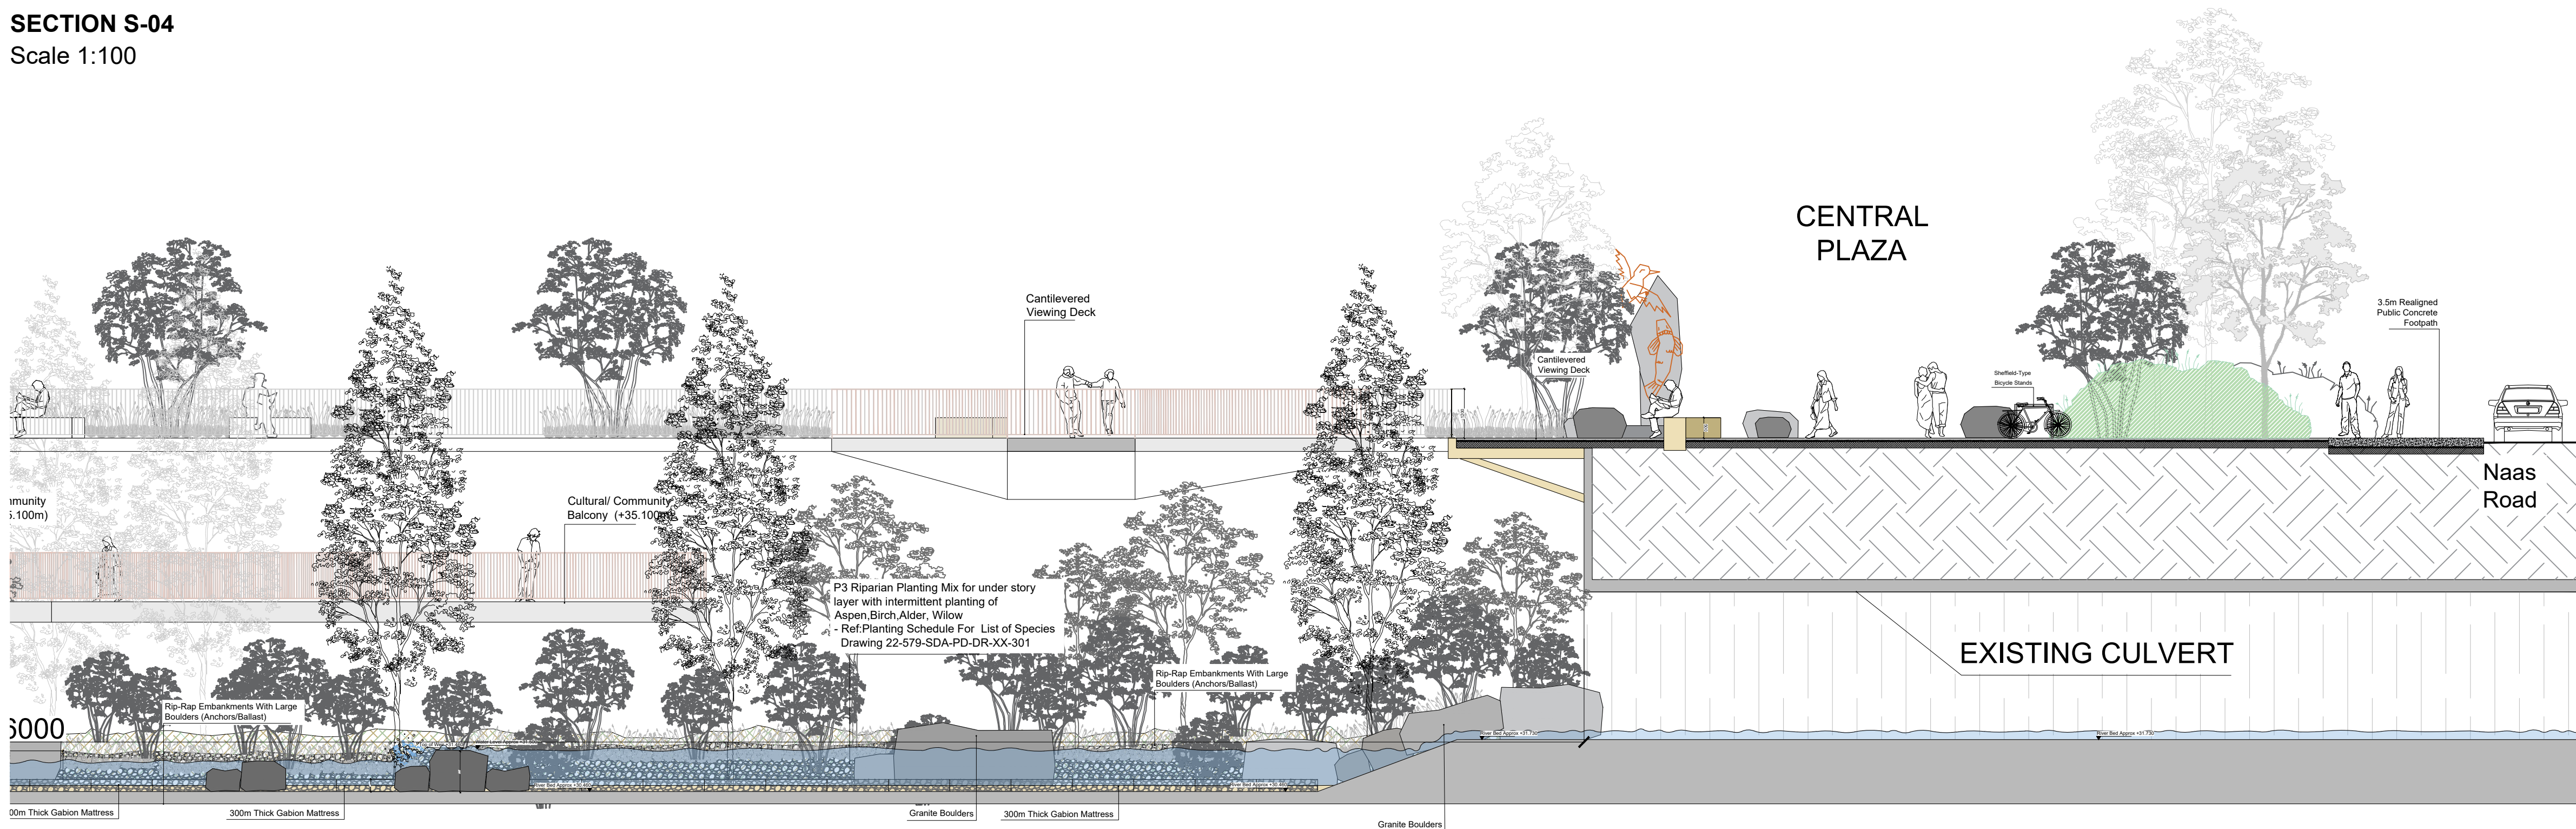

SECTION S-04  
Scale 1:100

- Level Notes:
- EX+ Existing Level
  - TL+ Top of Landscape Finish
  - TP+ Top of Paving
  - TK+ Top of Kerb
  - TW+ Top of Walls
  - TE+ Top of Edging
  - TR+ Top of Railing
  - TB+ Top of Bench
  - TS+ Top of Slab

Rev	Date	Description	By

This drawing is copyright. Figured dimensions to be used in all cases.  
All dimensions to be checked on site prior to commencement of works.

**STEPHEN DIAMOND ASSOCIATES**  
CHARTERED LANDSCAPE ARCHITECTS

68 Pearse Street Dublin 2 tel: 01 6775670  
email: mail@sda.ie fax: 01 6775669

Client Malclose Limited Project No.: 22-579

Project Gowan House Scale 1:200 / 1:100 @ A1

Title Section 04 Date Issued 2023-10-09

Dwg No 22-579-SDA-PD-DR-XX-205

Drawn BS Purpose Planning Checked SD